


- Boyd Jones Barrier
- Existing guardrail in front of library
- Proposed site fence
- Orange construction fence
- Wood box to protect statue next to the stairs
- Construction sign

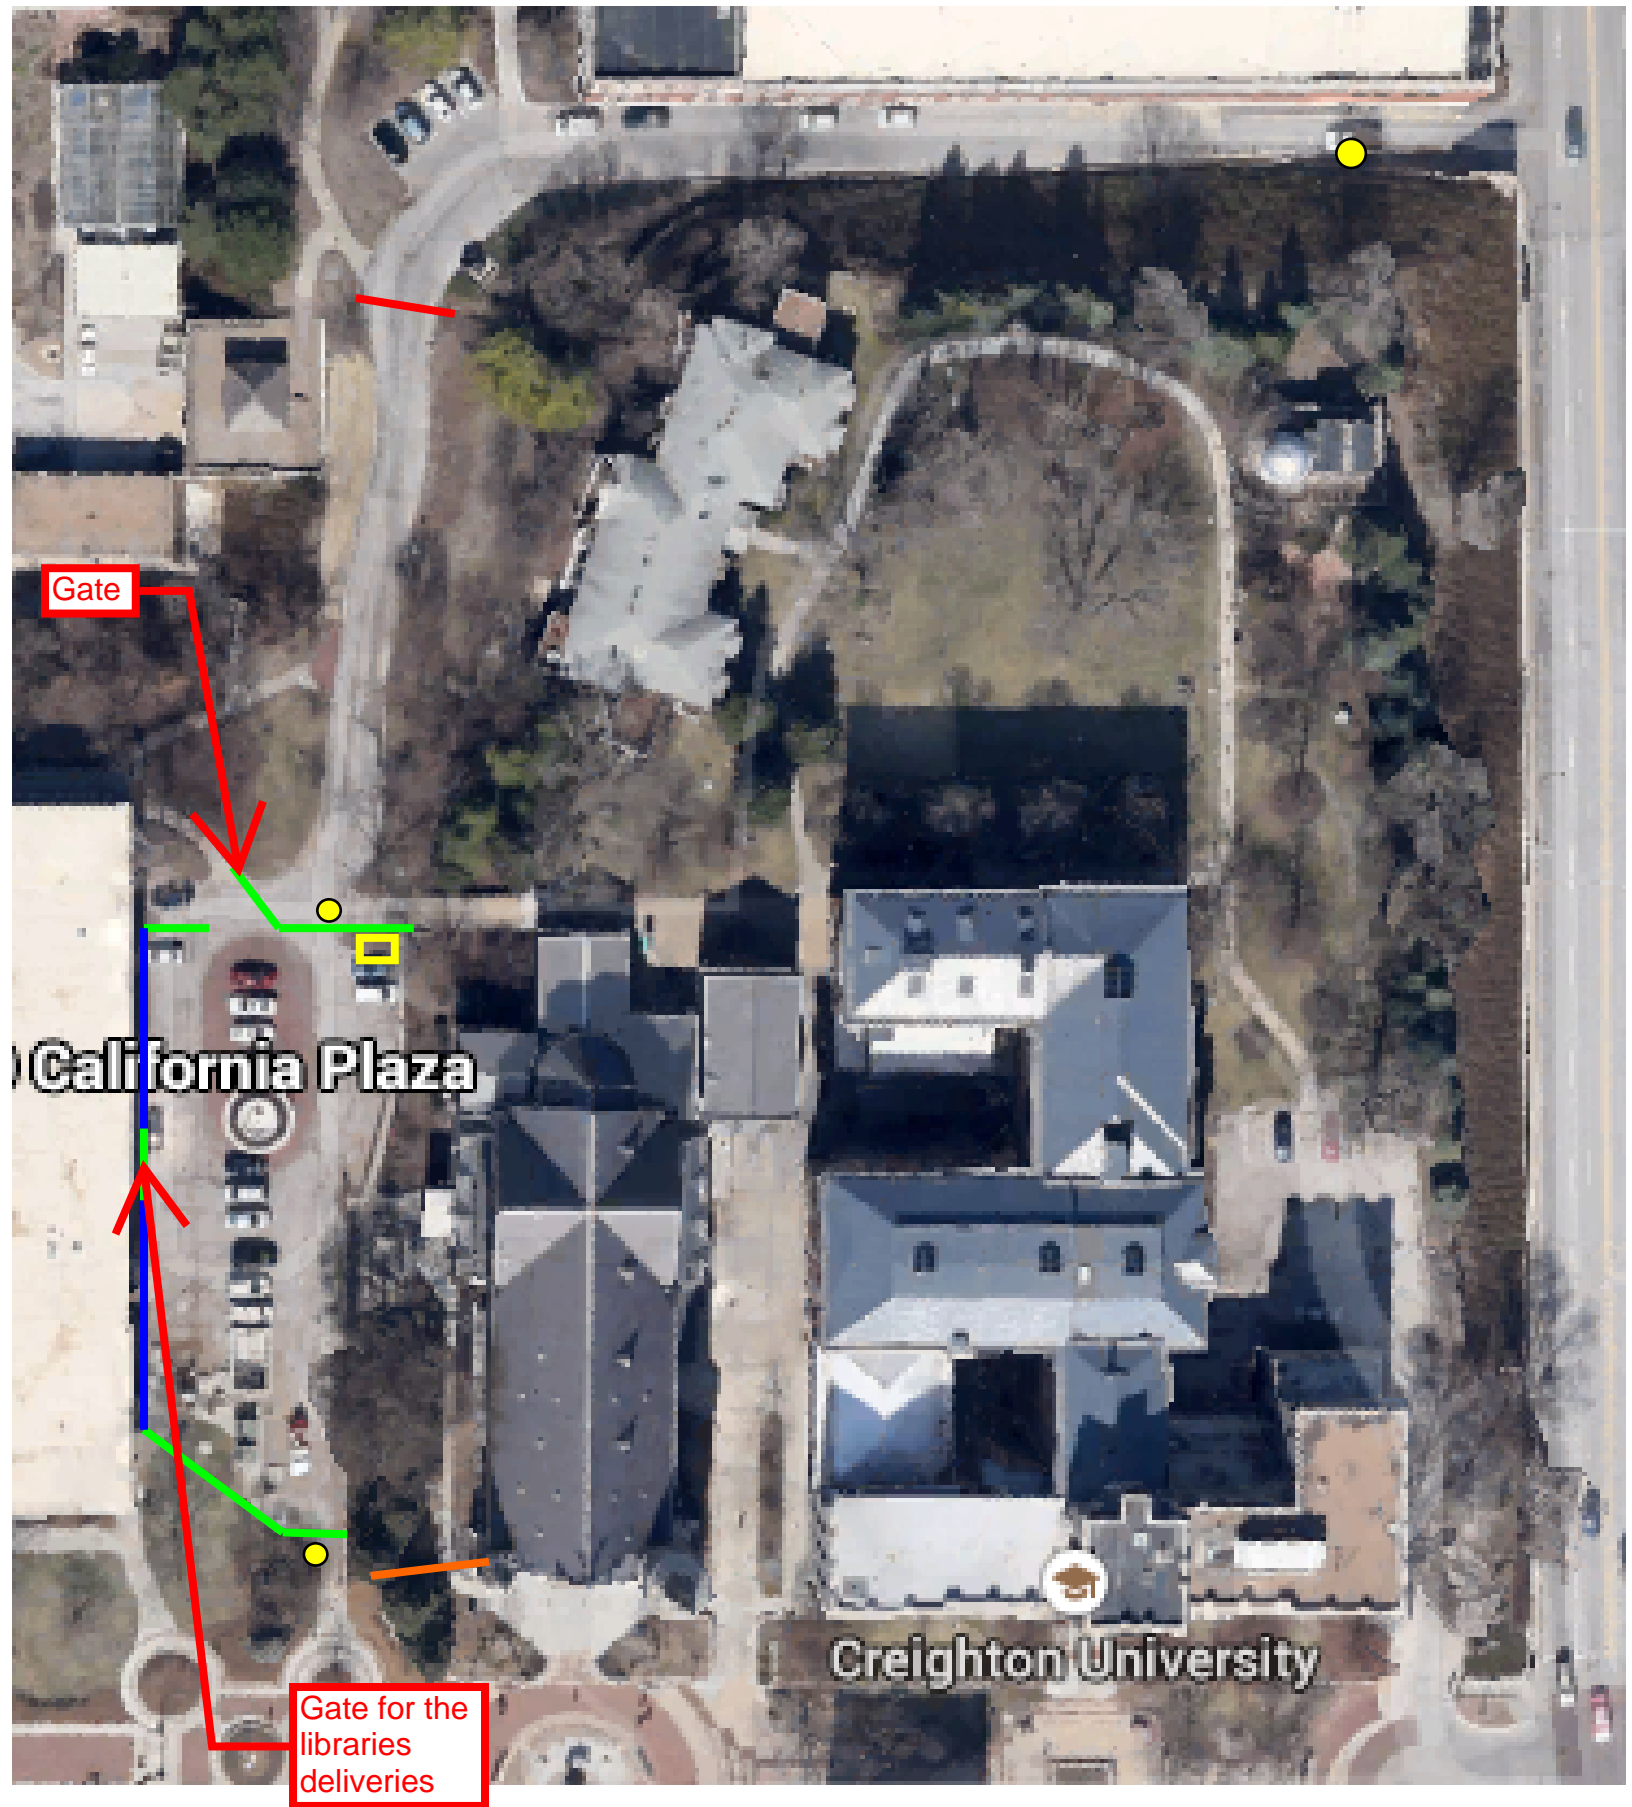

Gate

California Plaza

Gate for the libraries deliveries

Creighton University