



GROSS AREA=7,662 S.F.  
NET AREA=6,618.F.

2nd FLOOR PLAN  
N.T.S.

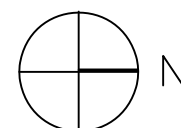


CREIGHTON UNIVERSITY  
KENEFICK HALL  
320 N. 20th STREET  
OMAHA, NEBRASKA  
KEN-2

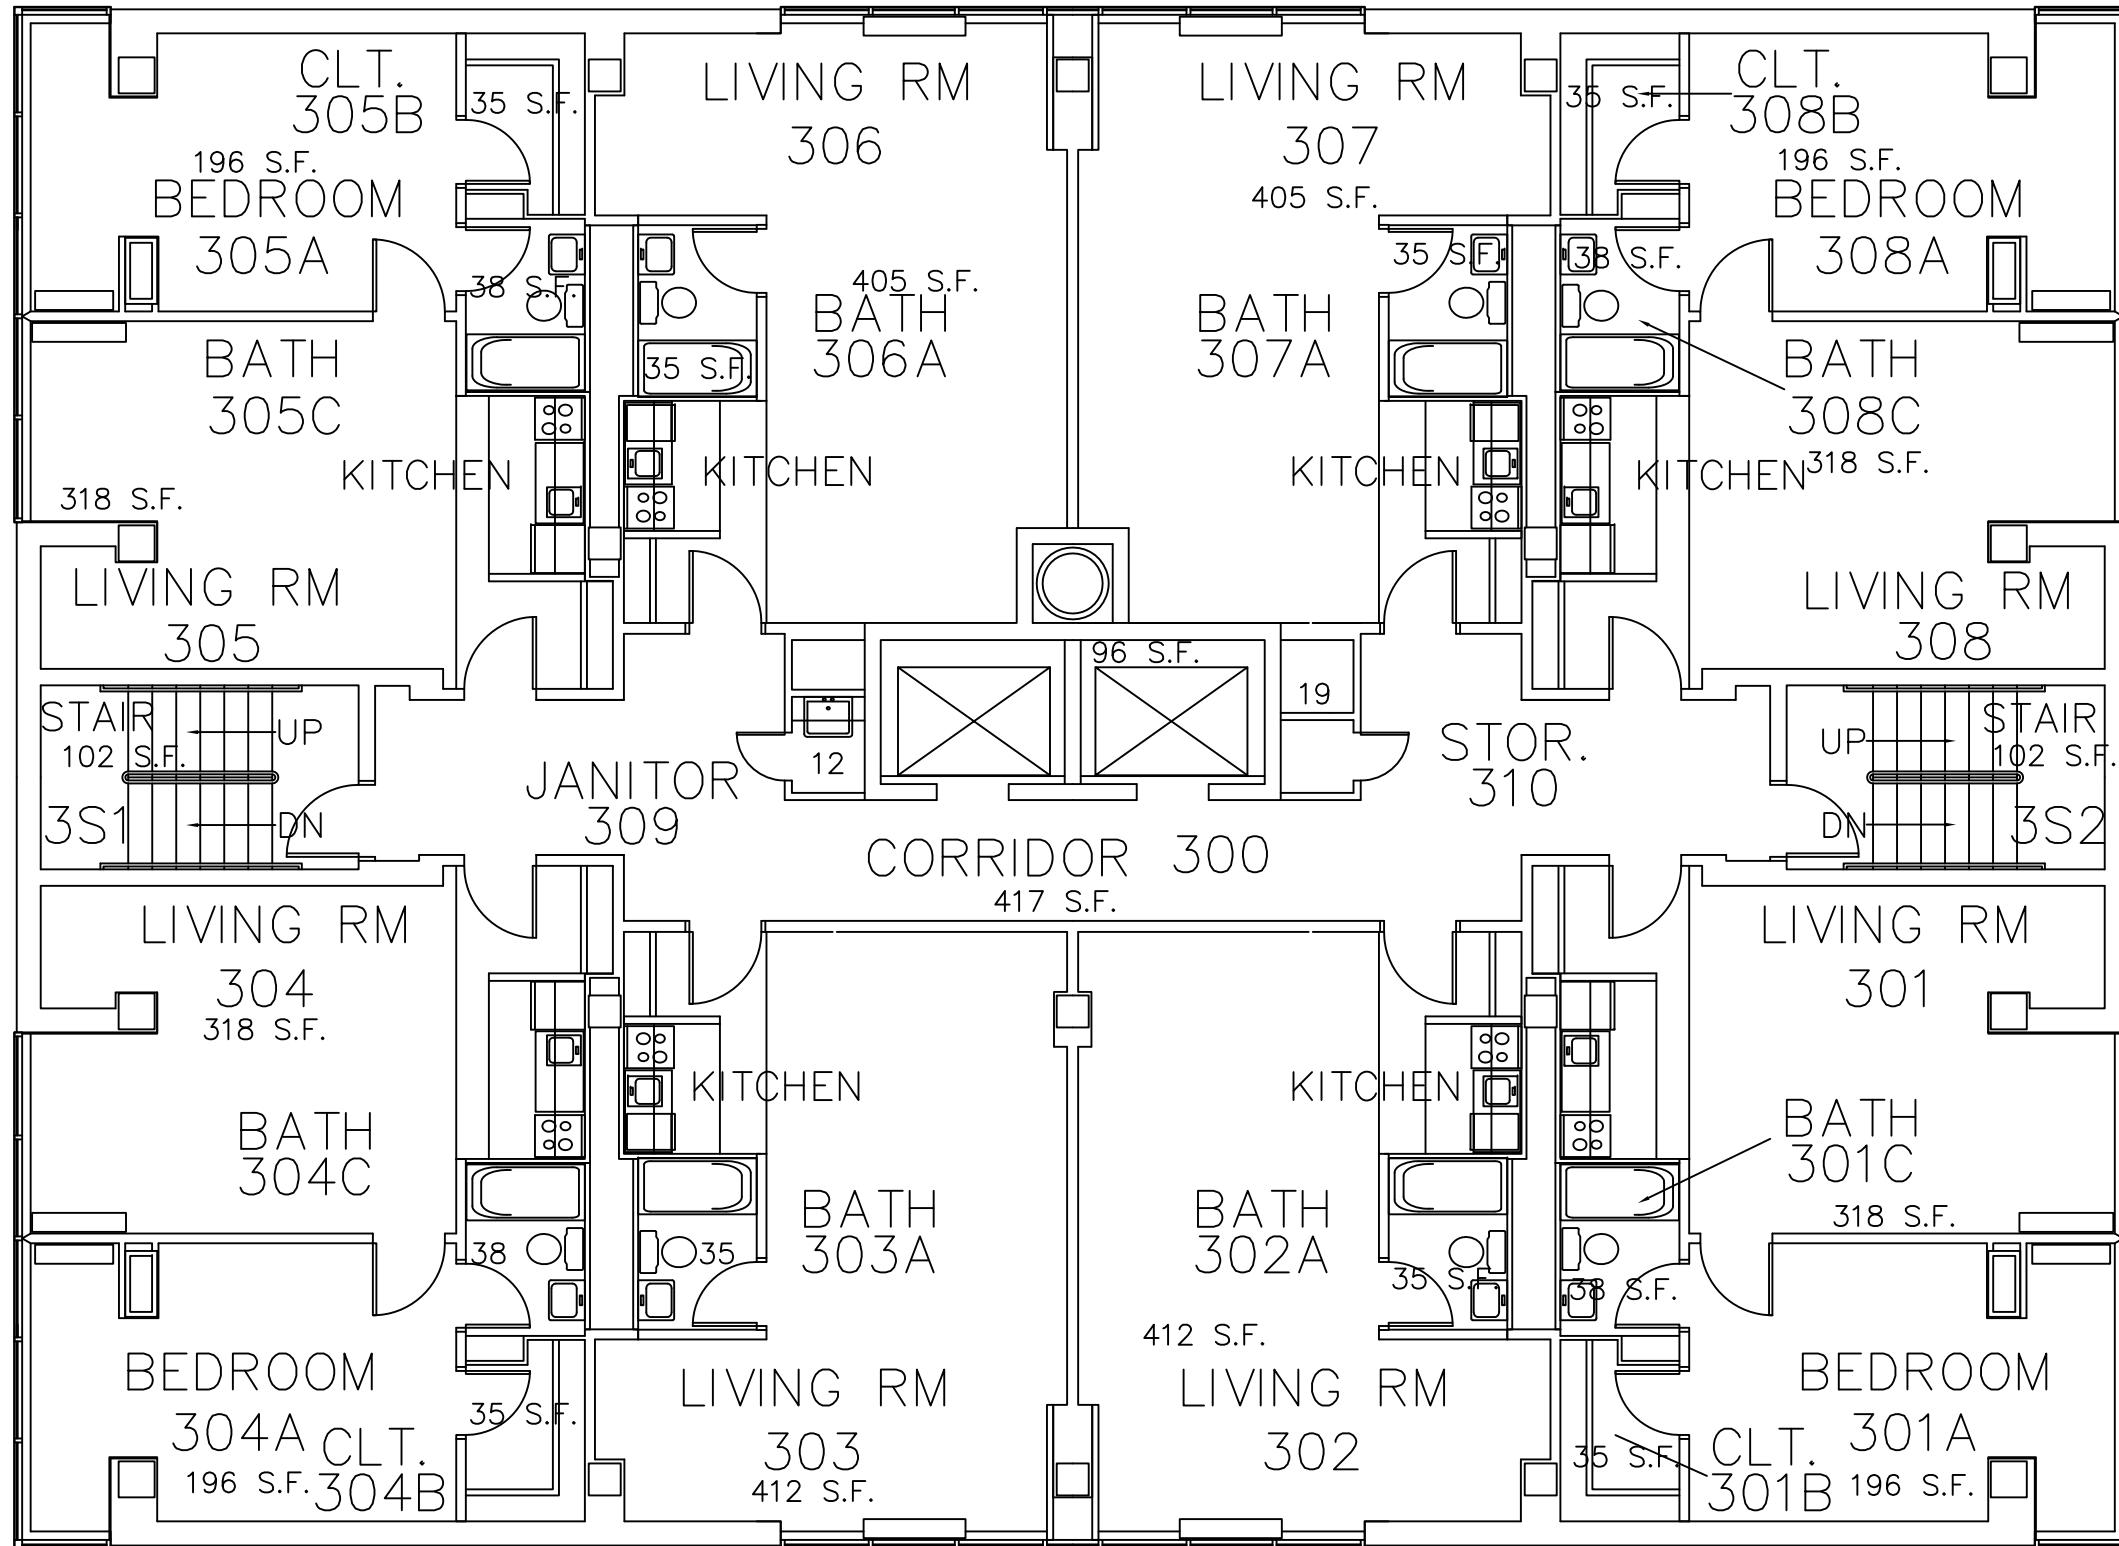

GROSS AREA=5,648 S.F.  
 NET AREA=4,870 S.F.

**KENEFICK HALL**  
 320 N. 20TH STREET  
 OMAHA, NE 68178


THIRD FLOOR PLAN  
 1/8"=1'-0"

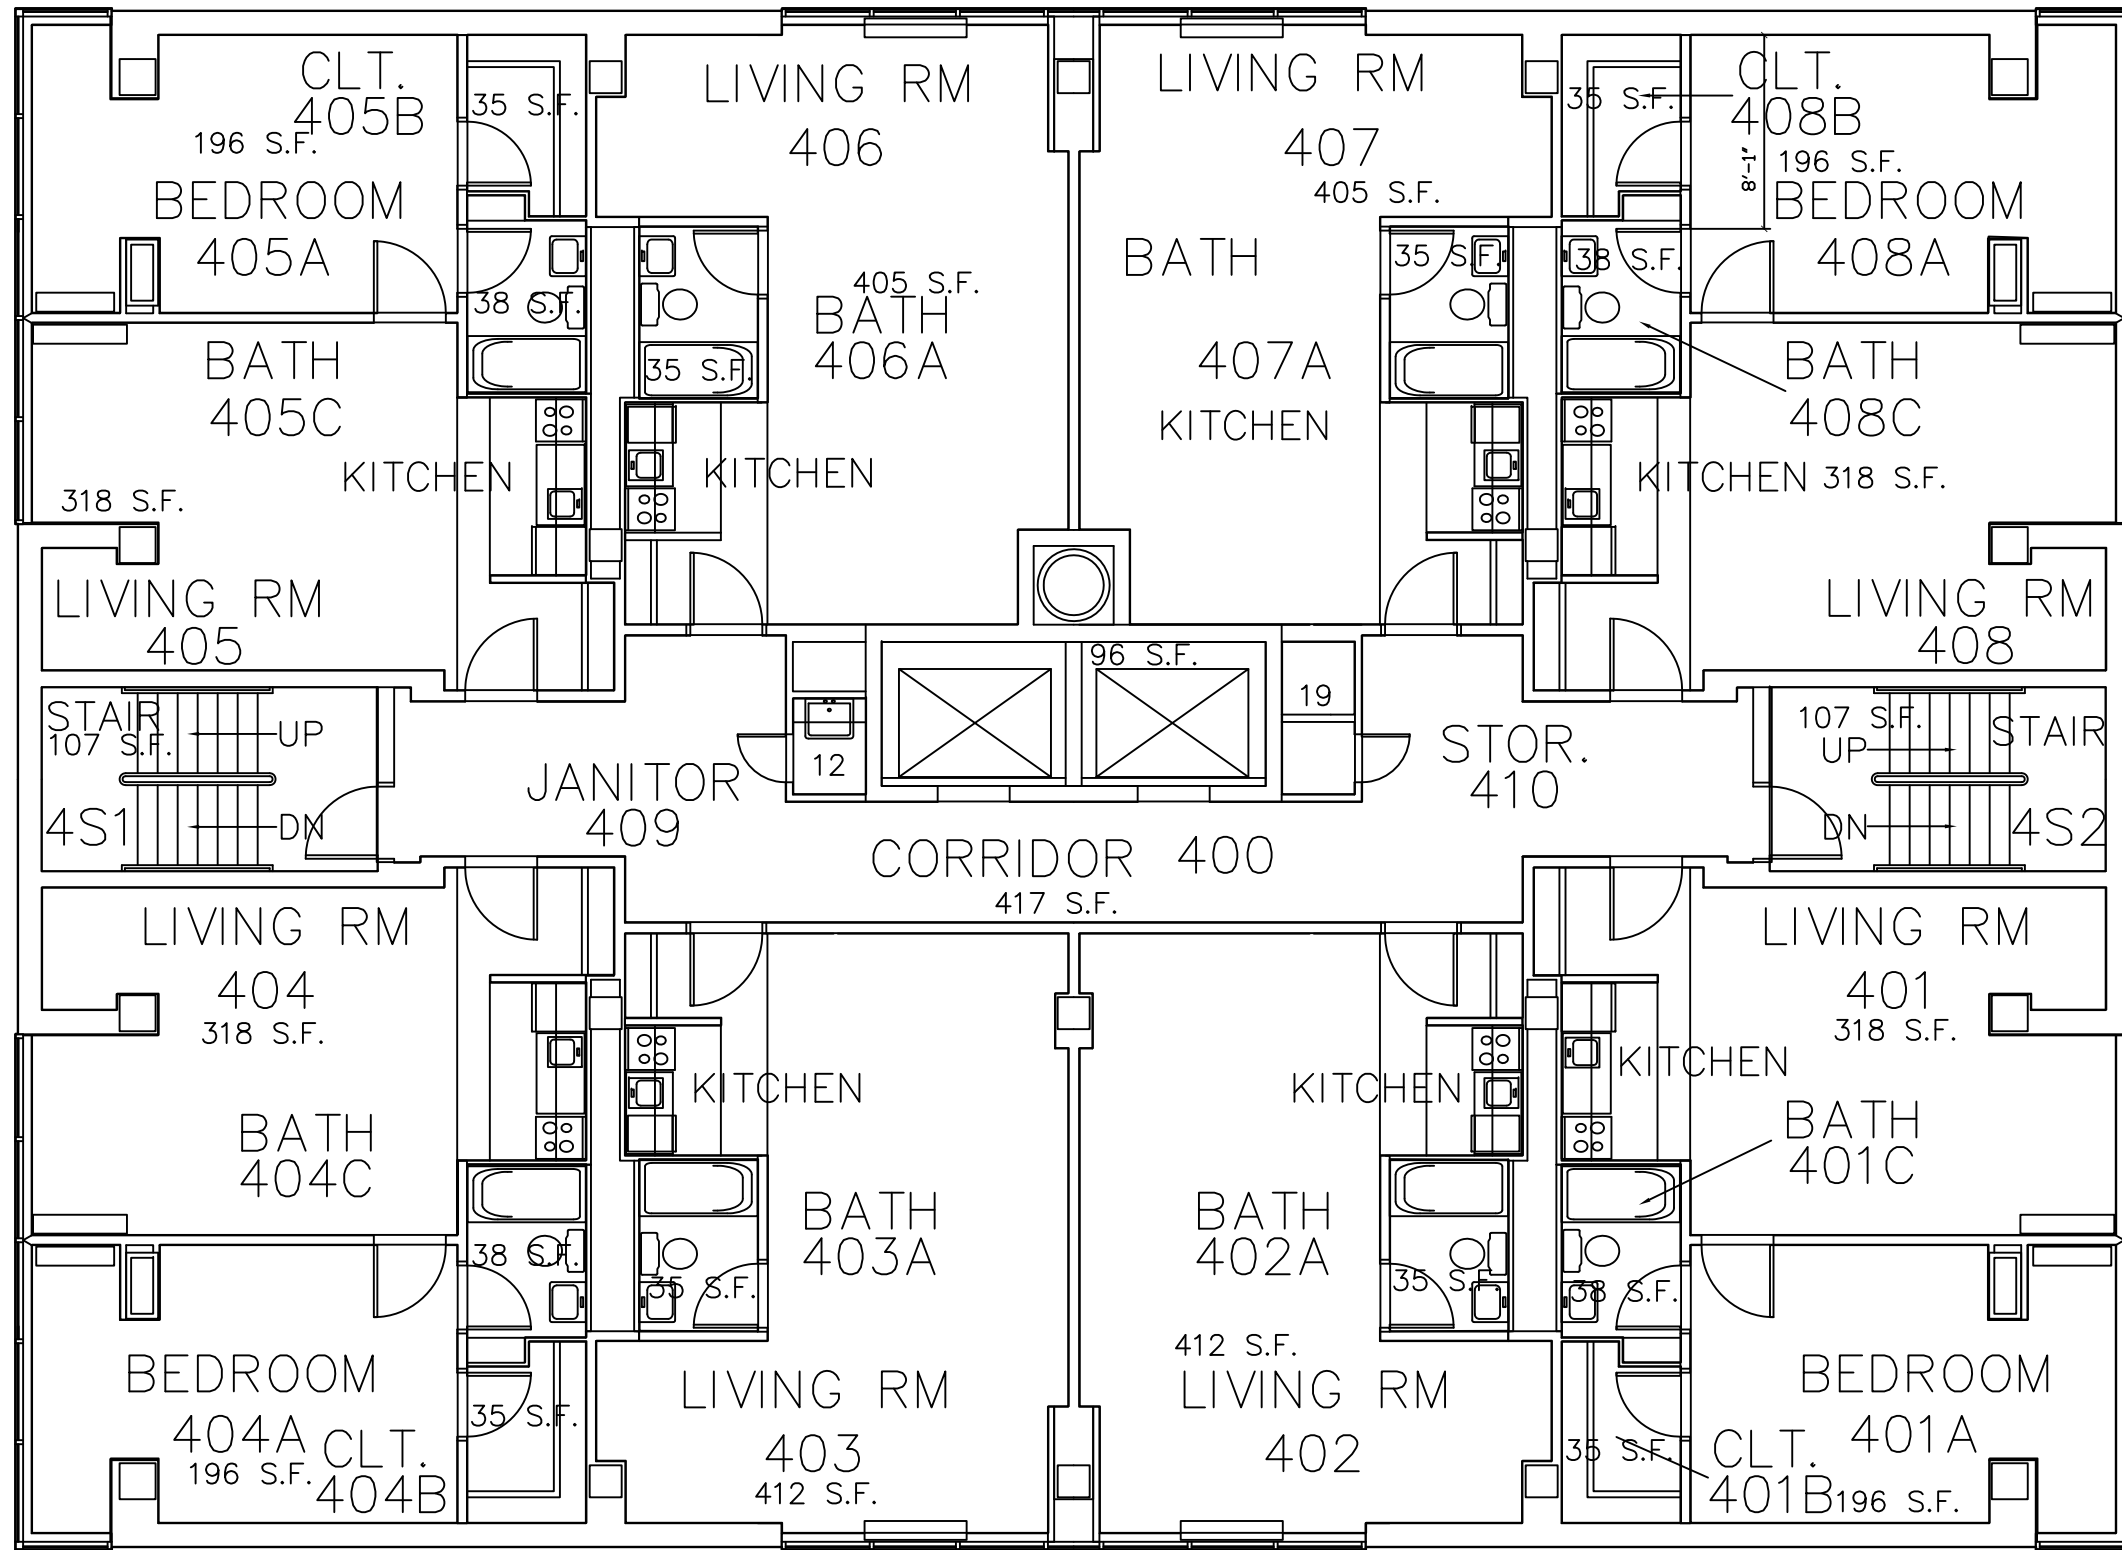


GROSS AREA=5,648 S.F.  
 NET AREA=4,880 S.F.

**KENEFICK HALL**  
 320 N. 20TH STREET  
 OMAHA, NE 68178



**FOURTH FLOOR PLAN**  
 1/8"=1'-0"

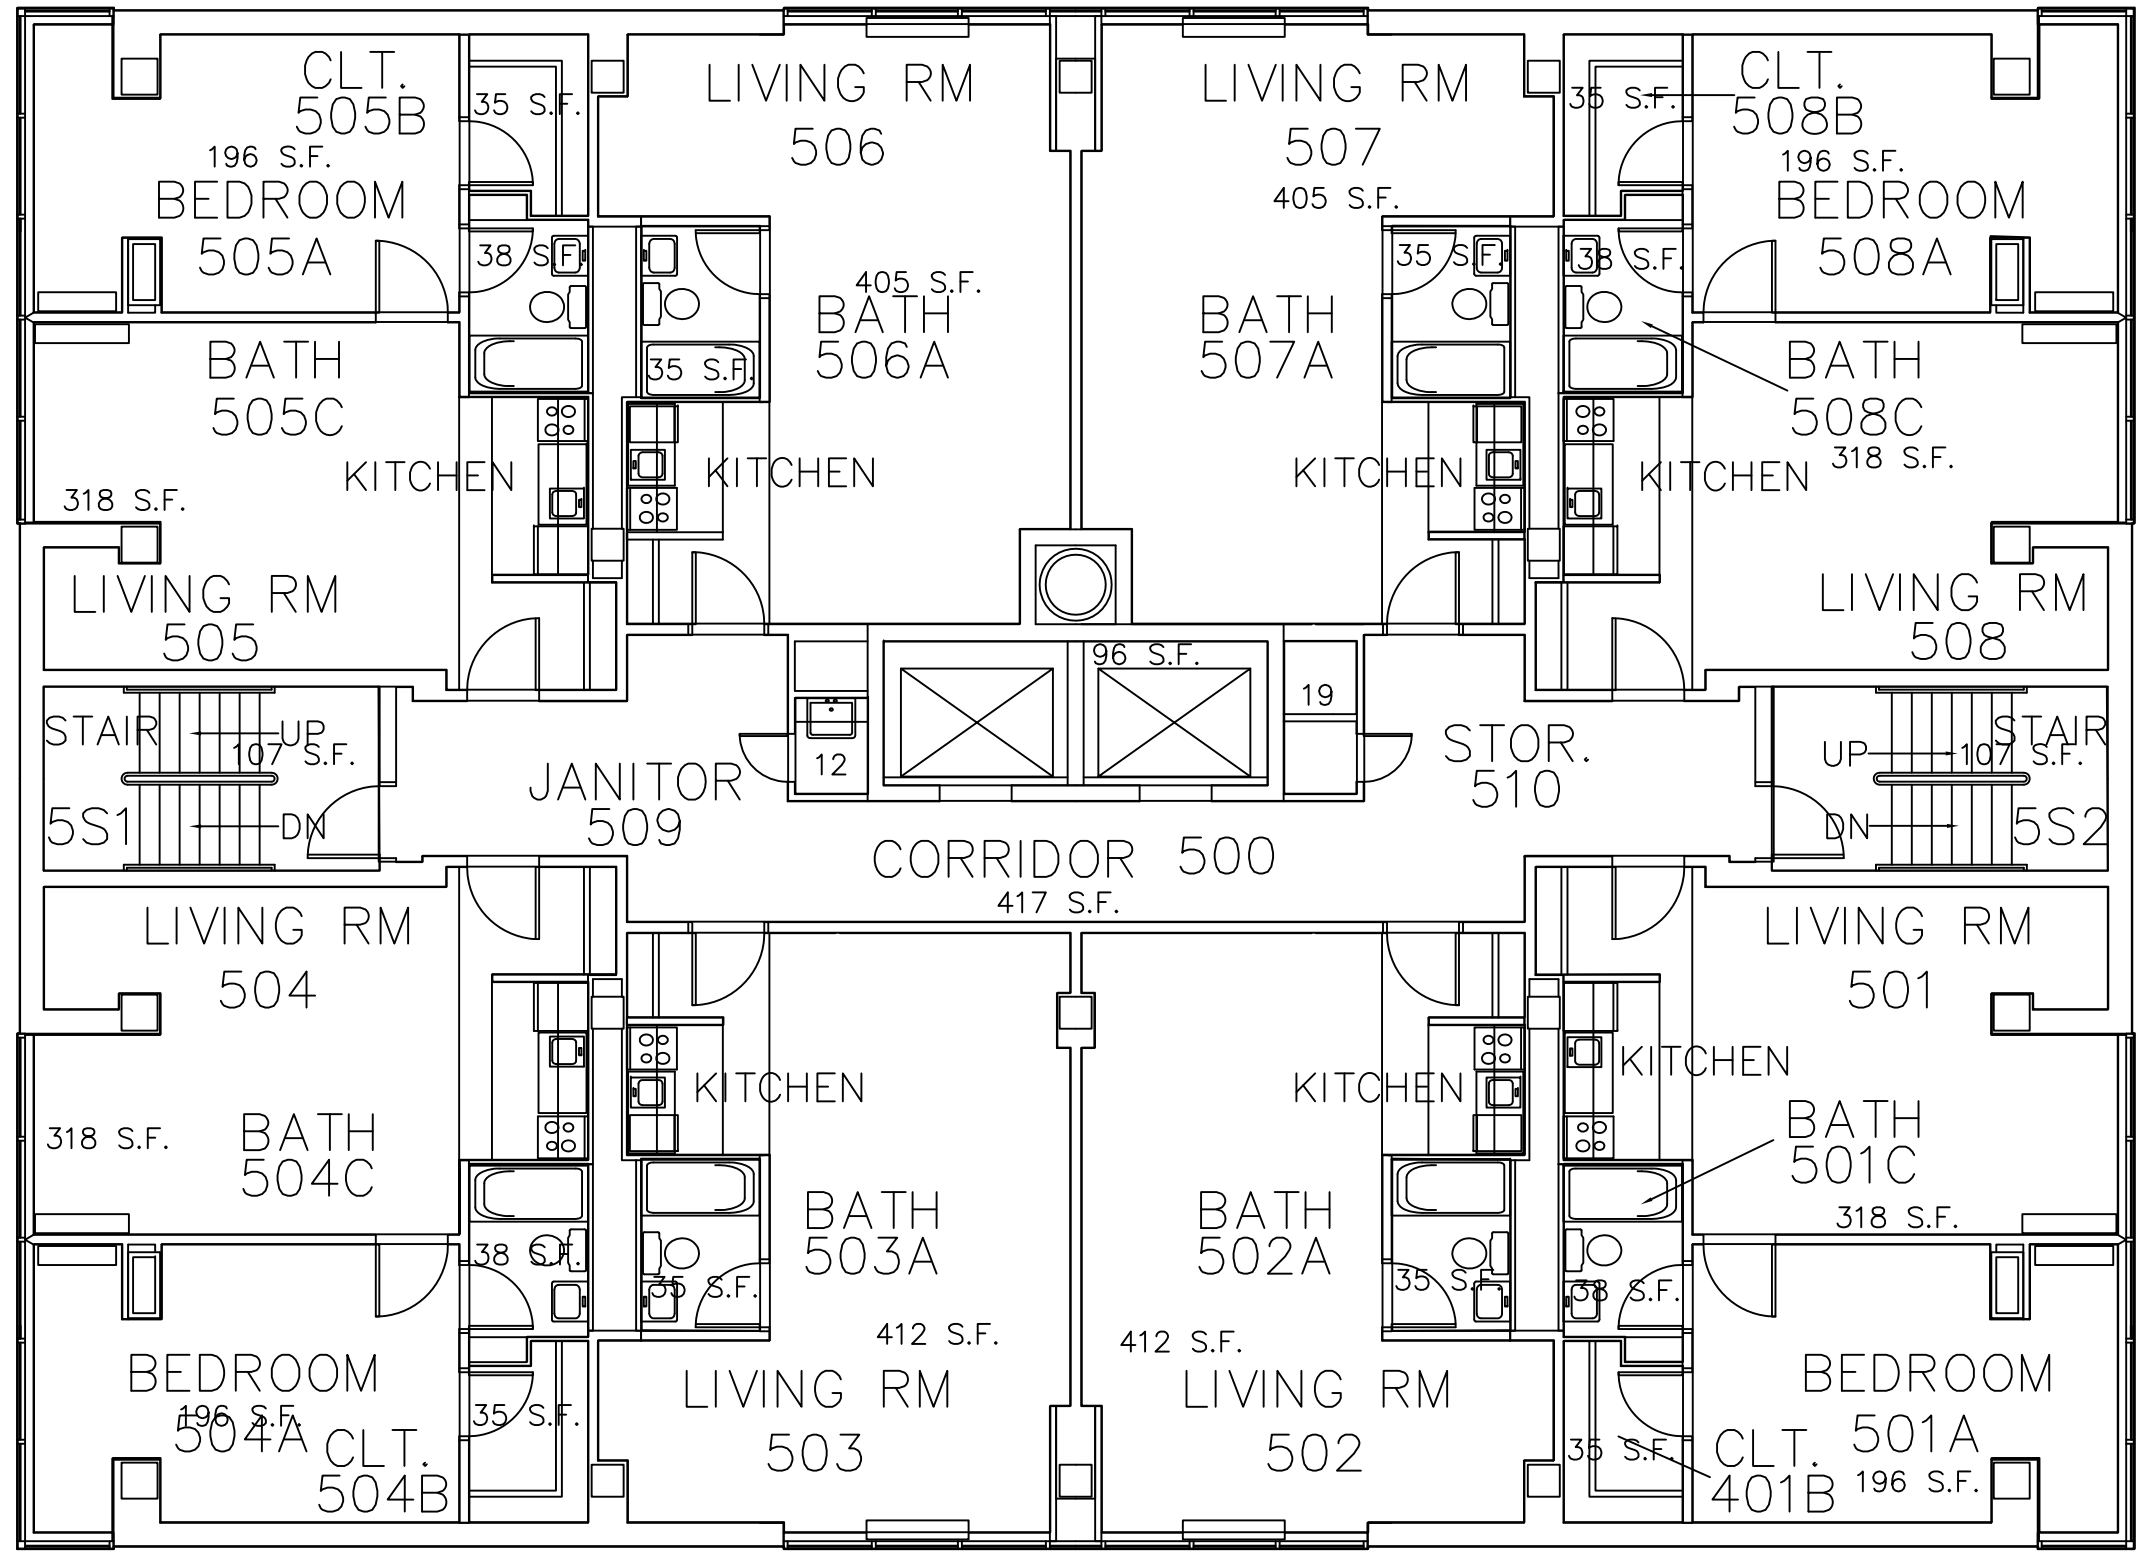

GROSS AREA=5,648 S.F.  
 NET AREA=4,880 S.F.

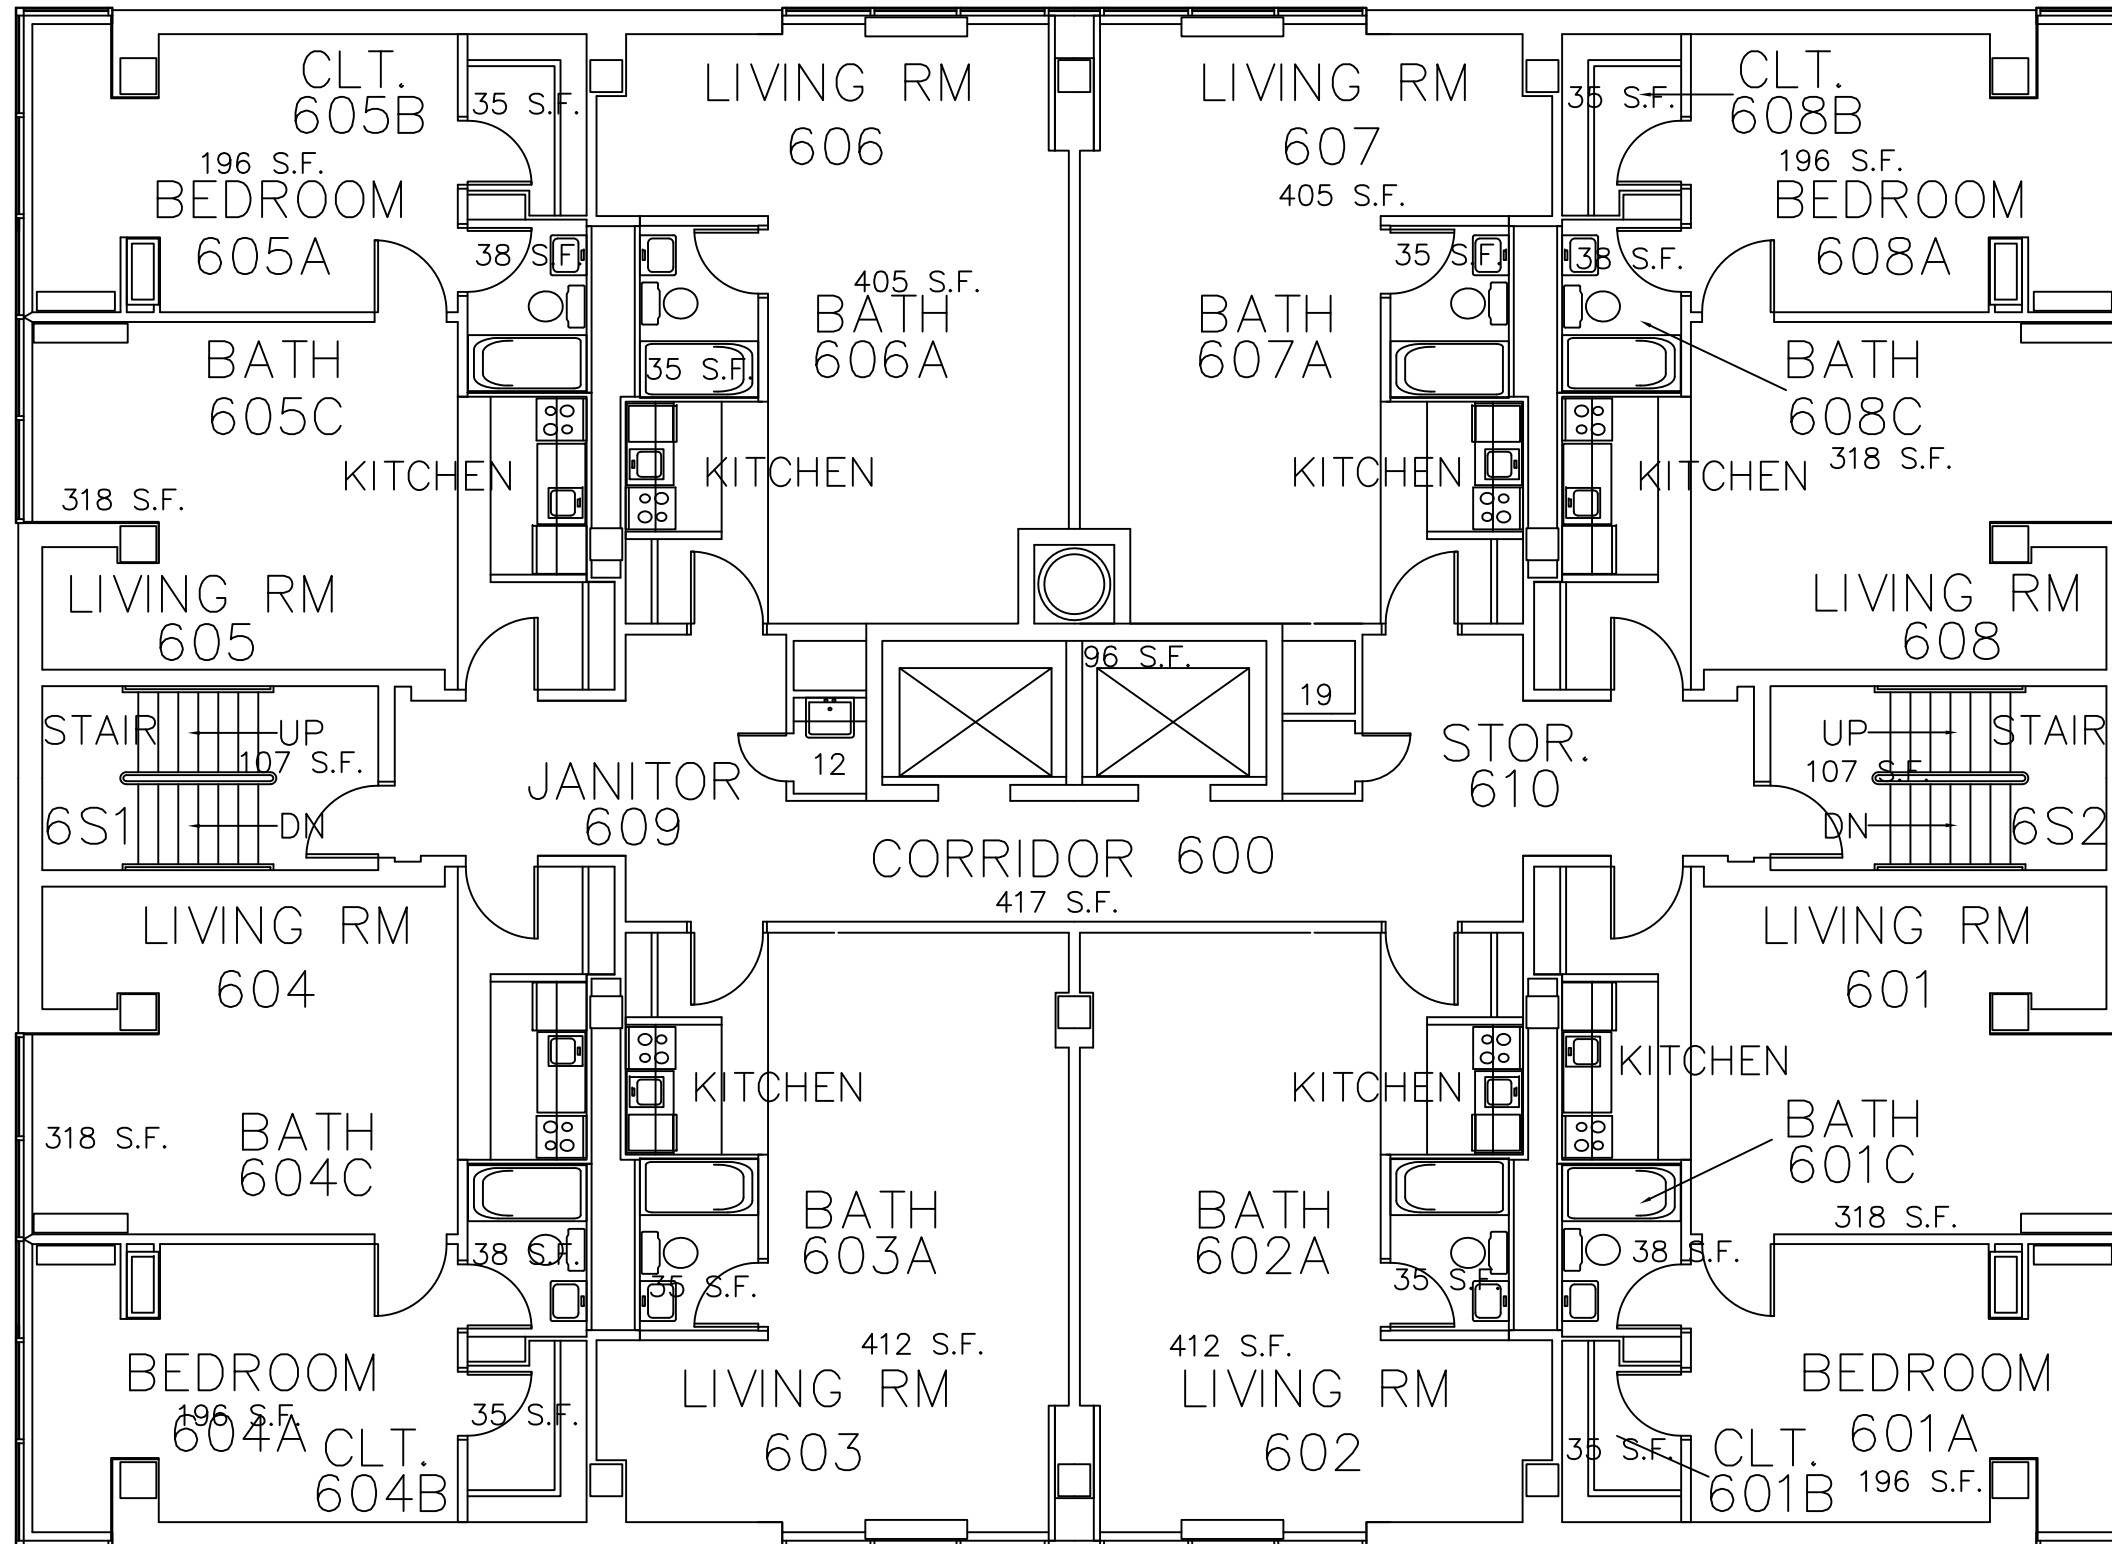


GROSS AREA=5648 S.F.  
 NET AREA=4880 S.F.

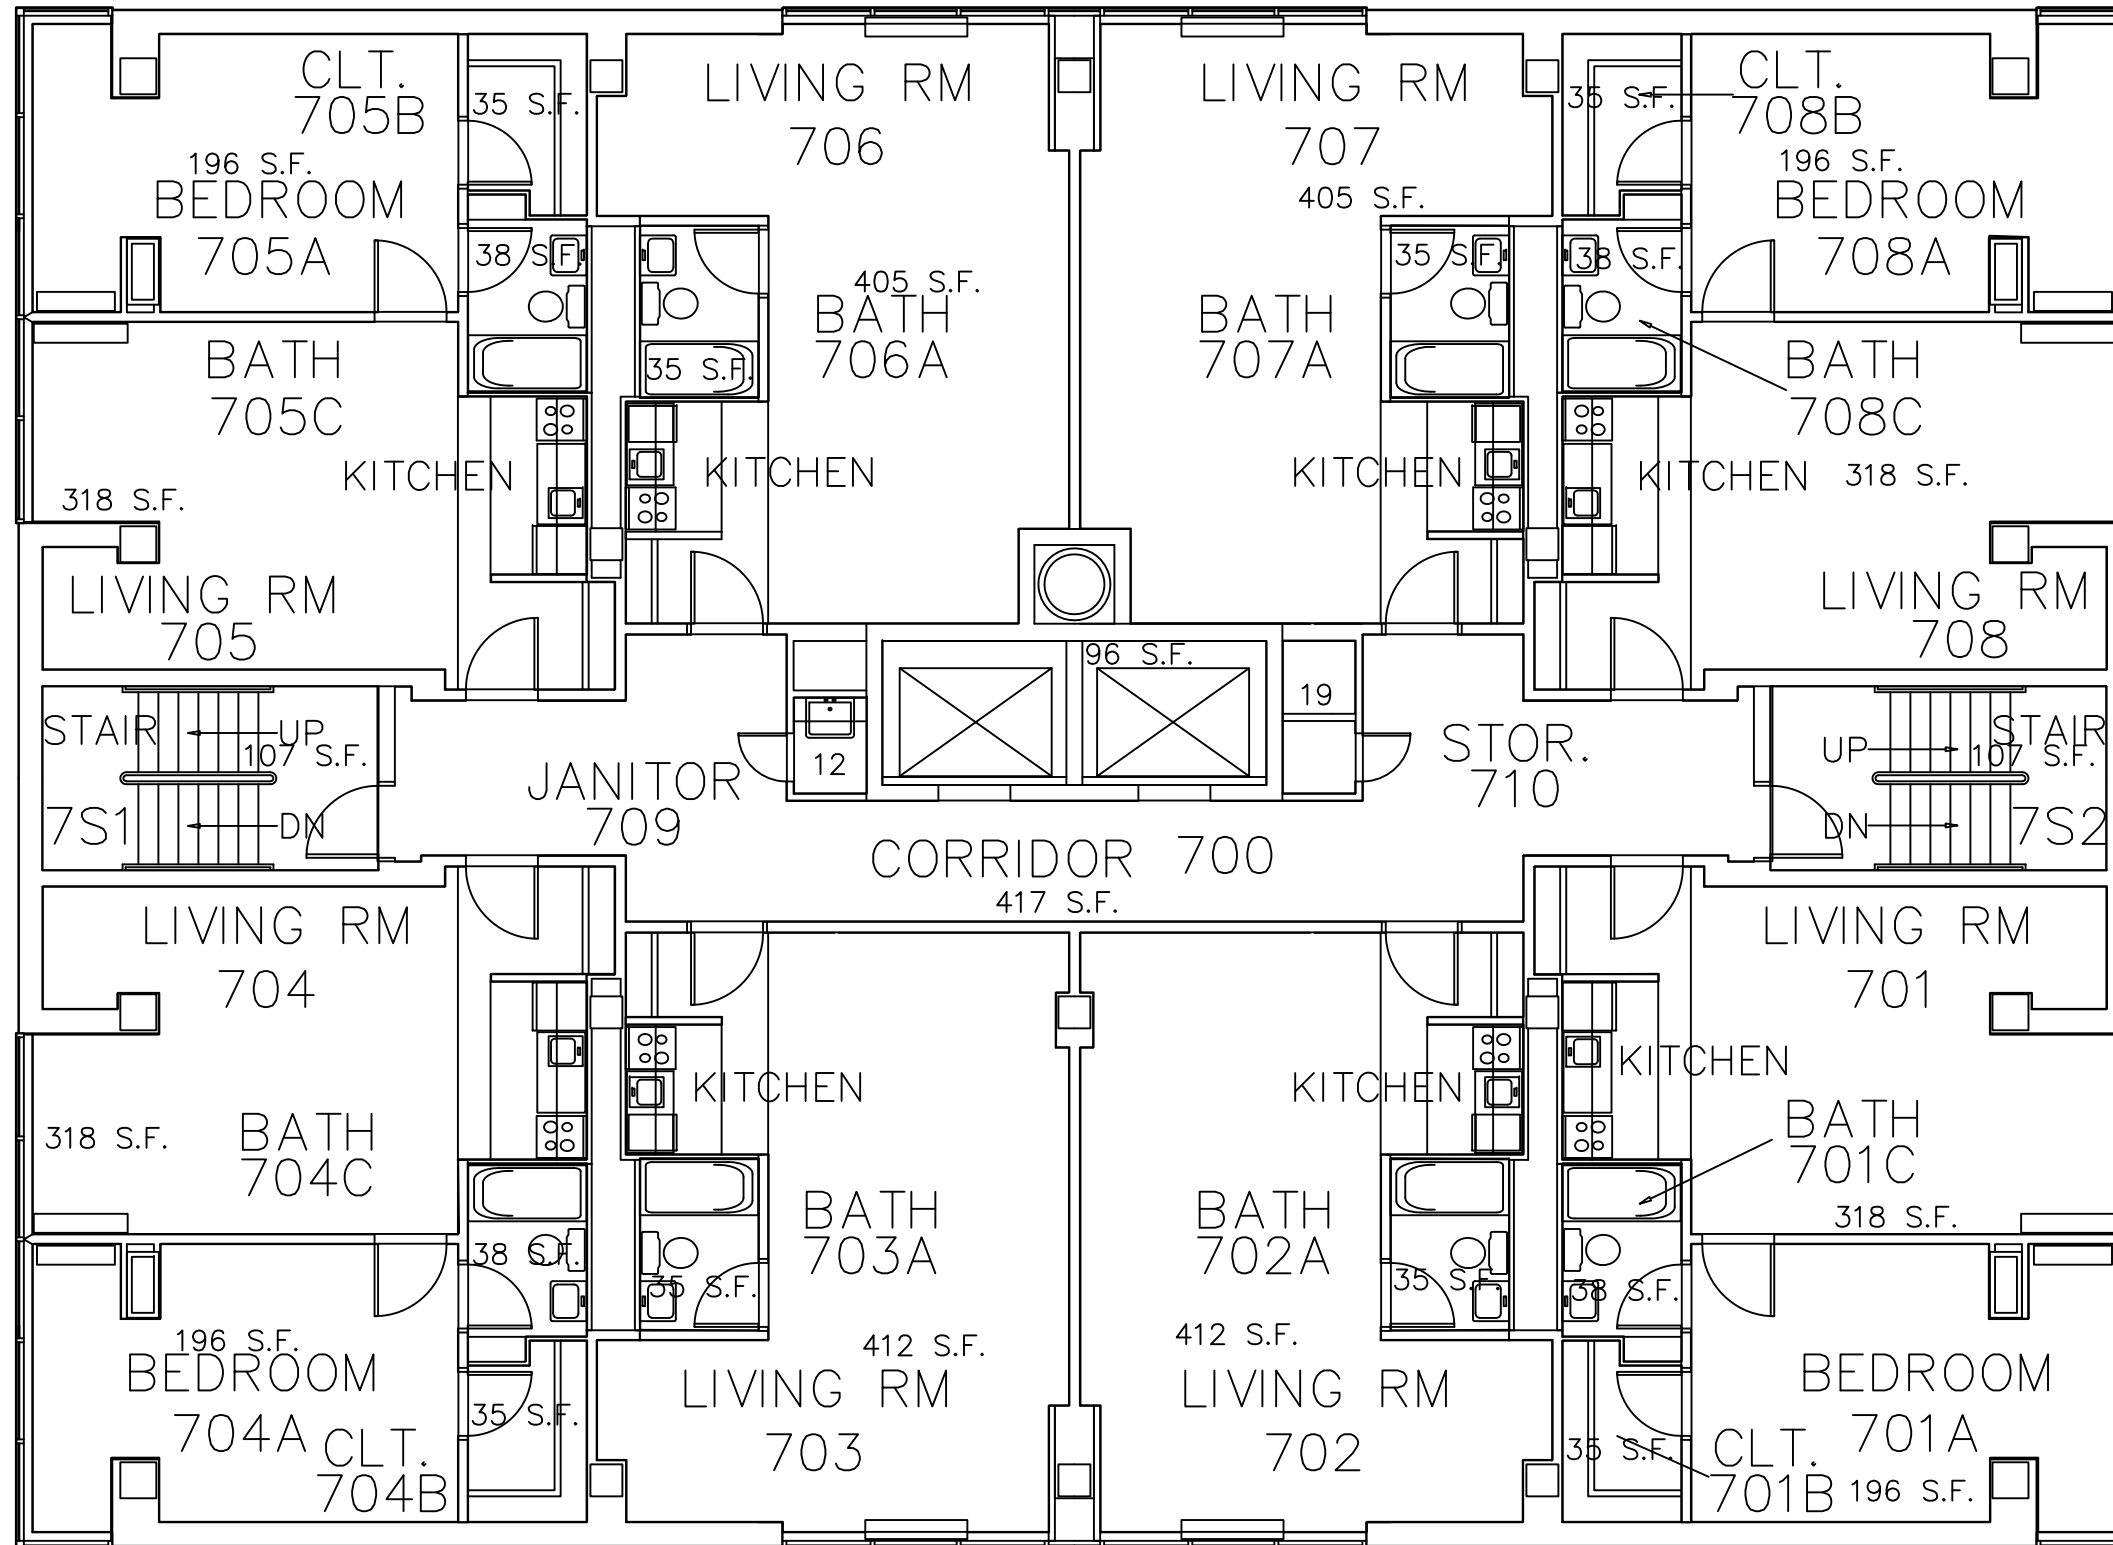

GROSS AREA=5,648 S.F.  
 NET AREA=4,880 S.F.


**KENEFICK HALL**  
 320 N. 20TH STREET  
 OMAHA, NE 68178

SEVENTH FLOOR PLAN  
 1/8"=1'-0"

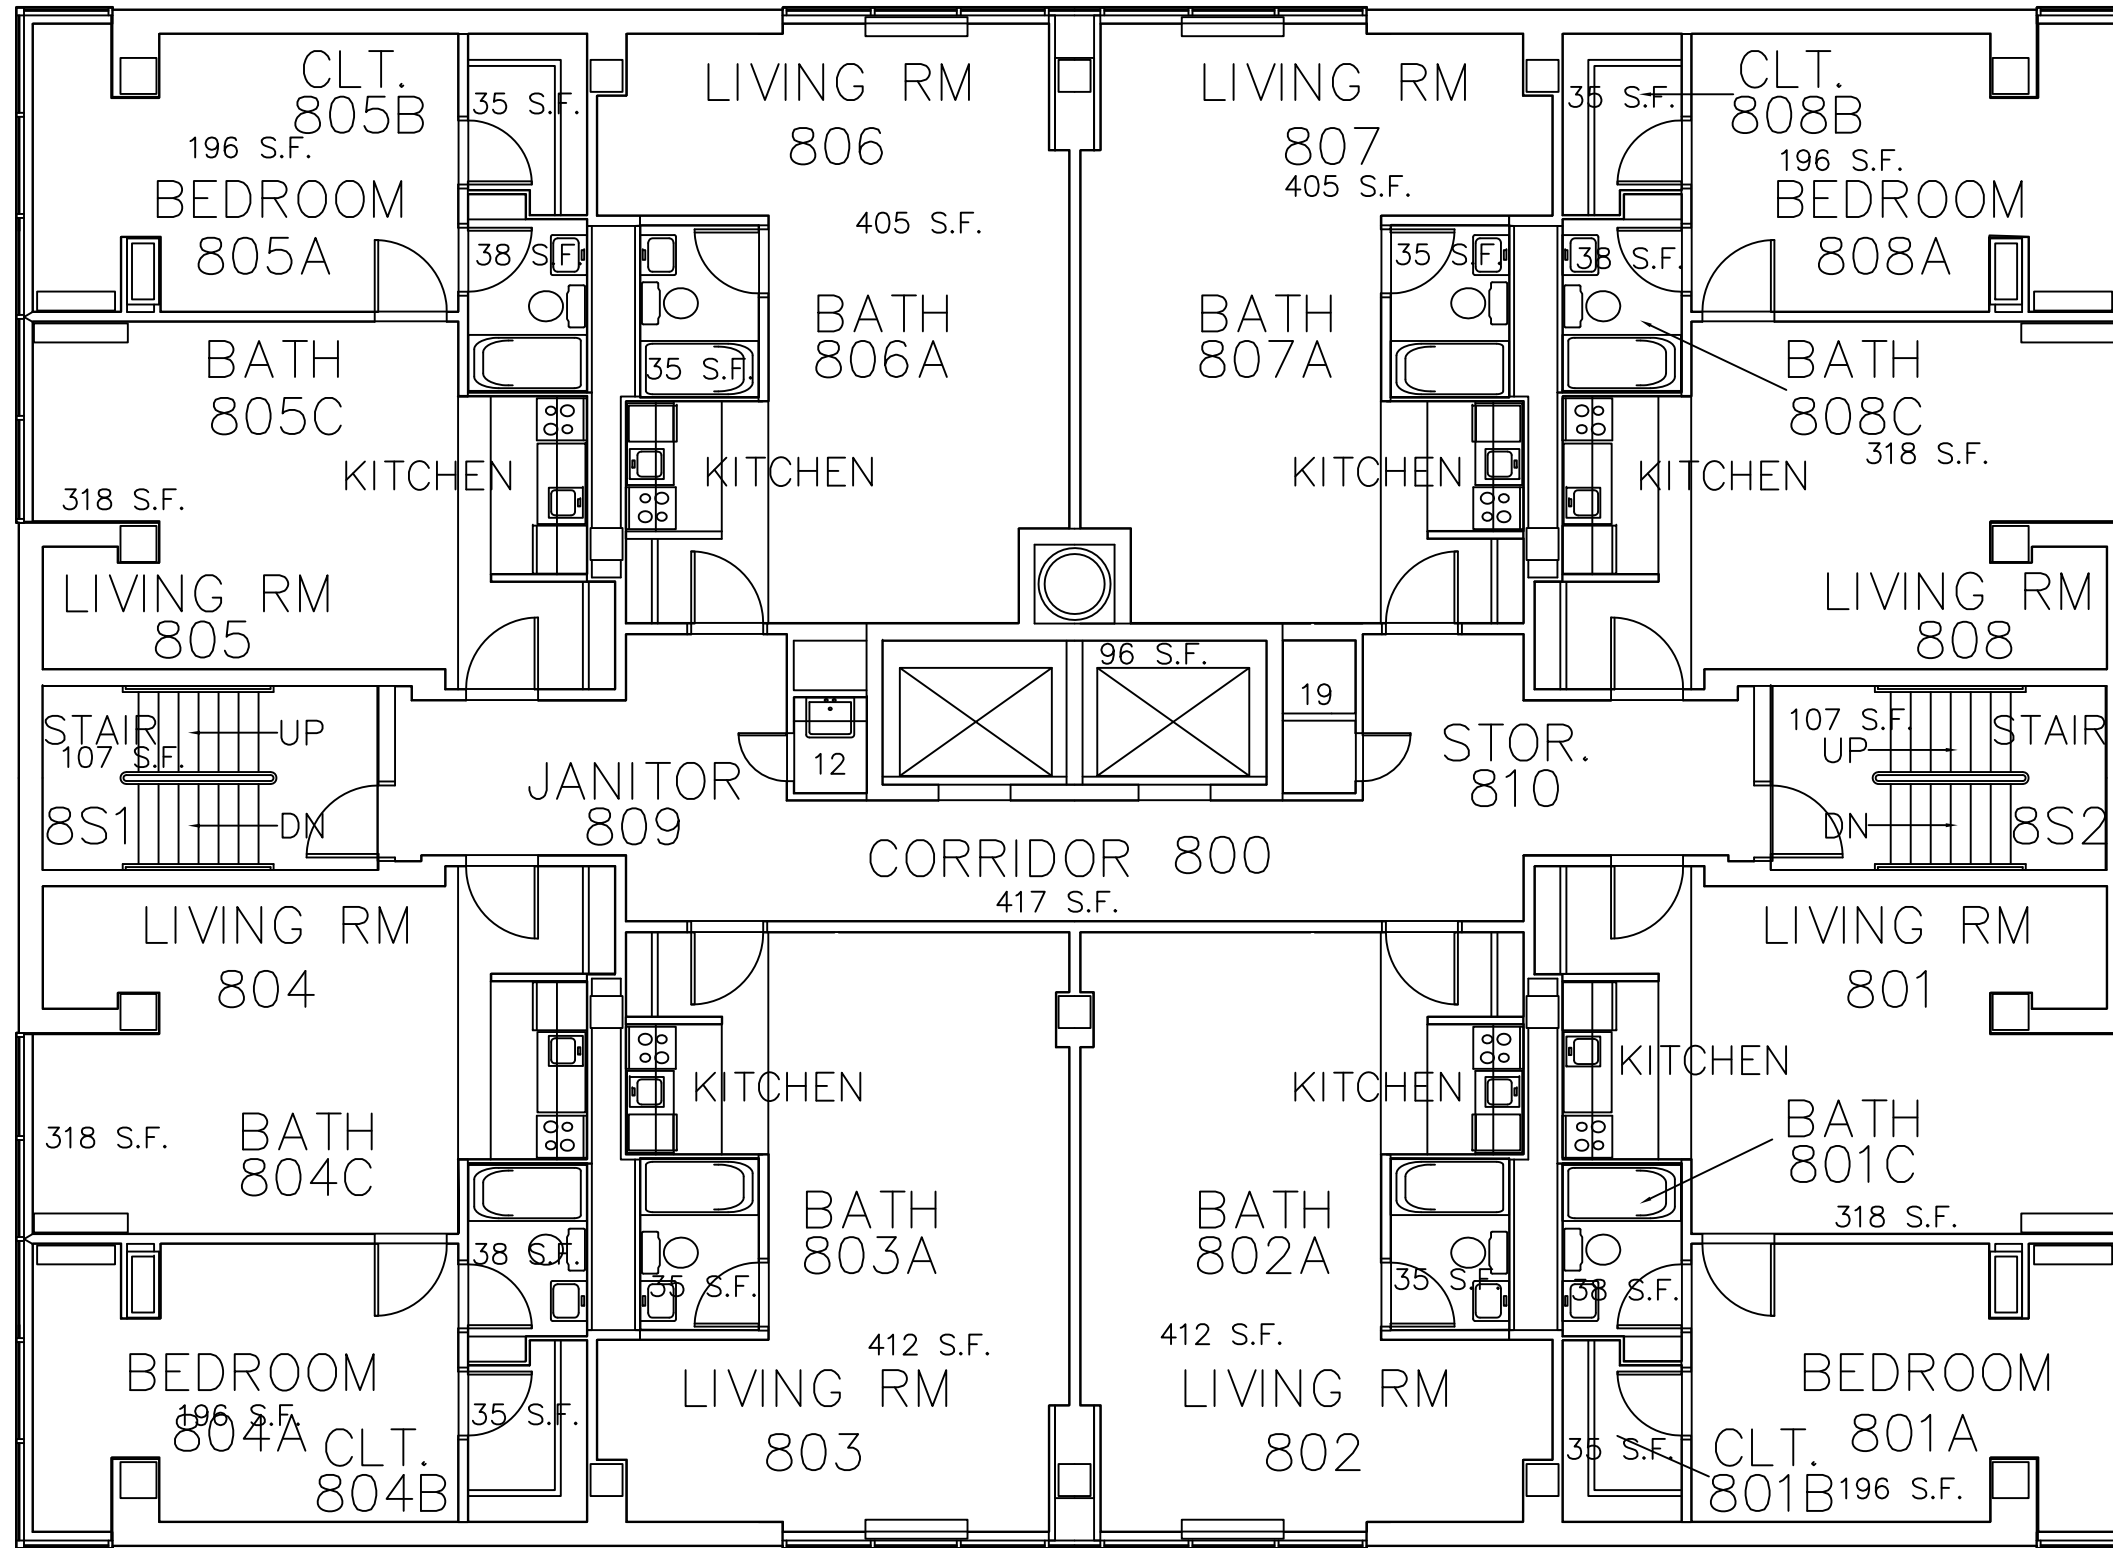


GROSS AREA=5,648 S.F.  
 NET AREA= 4,880 S.F.




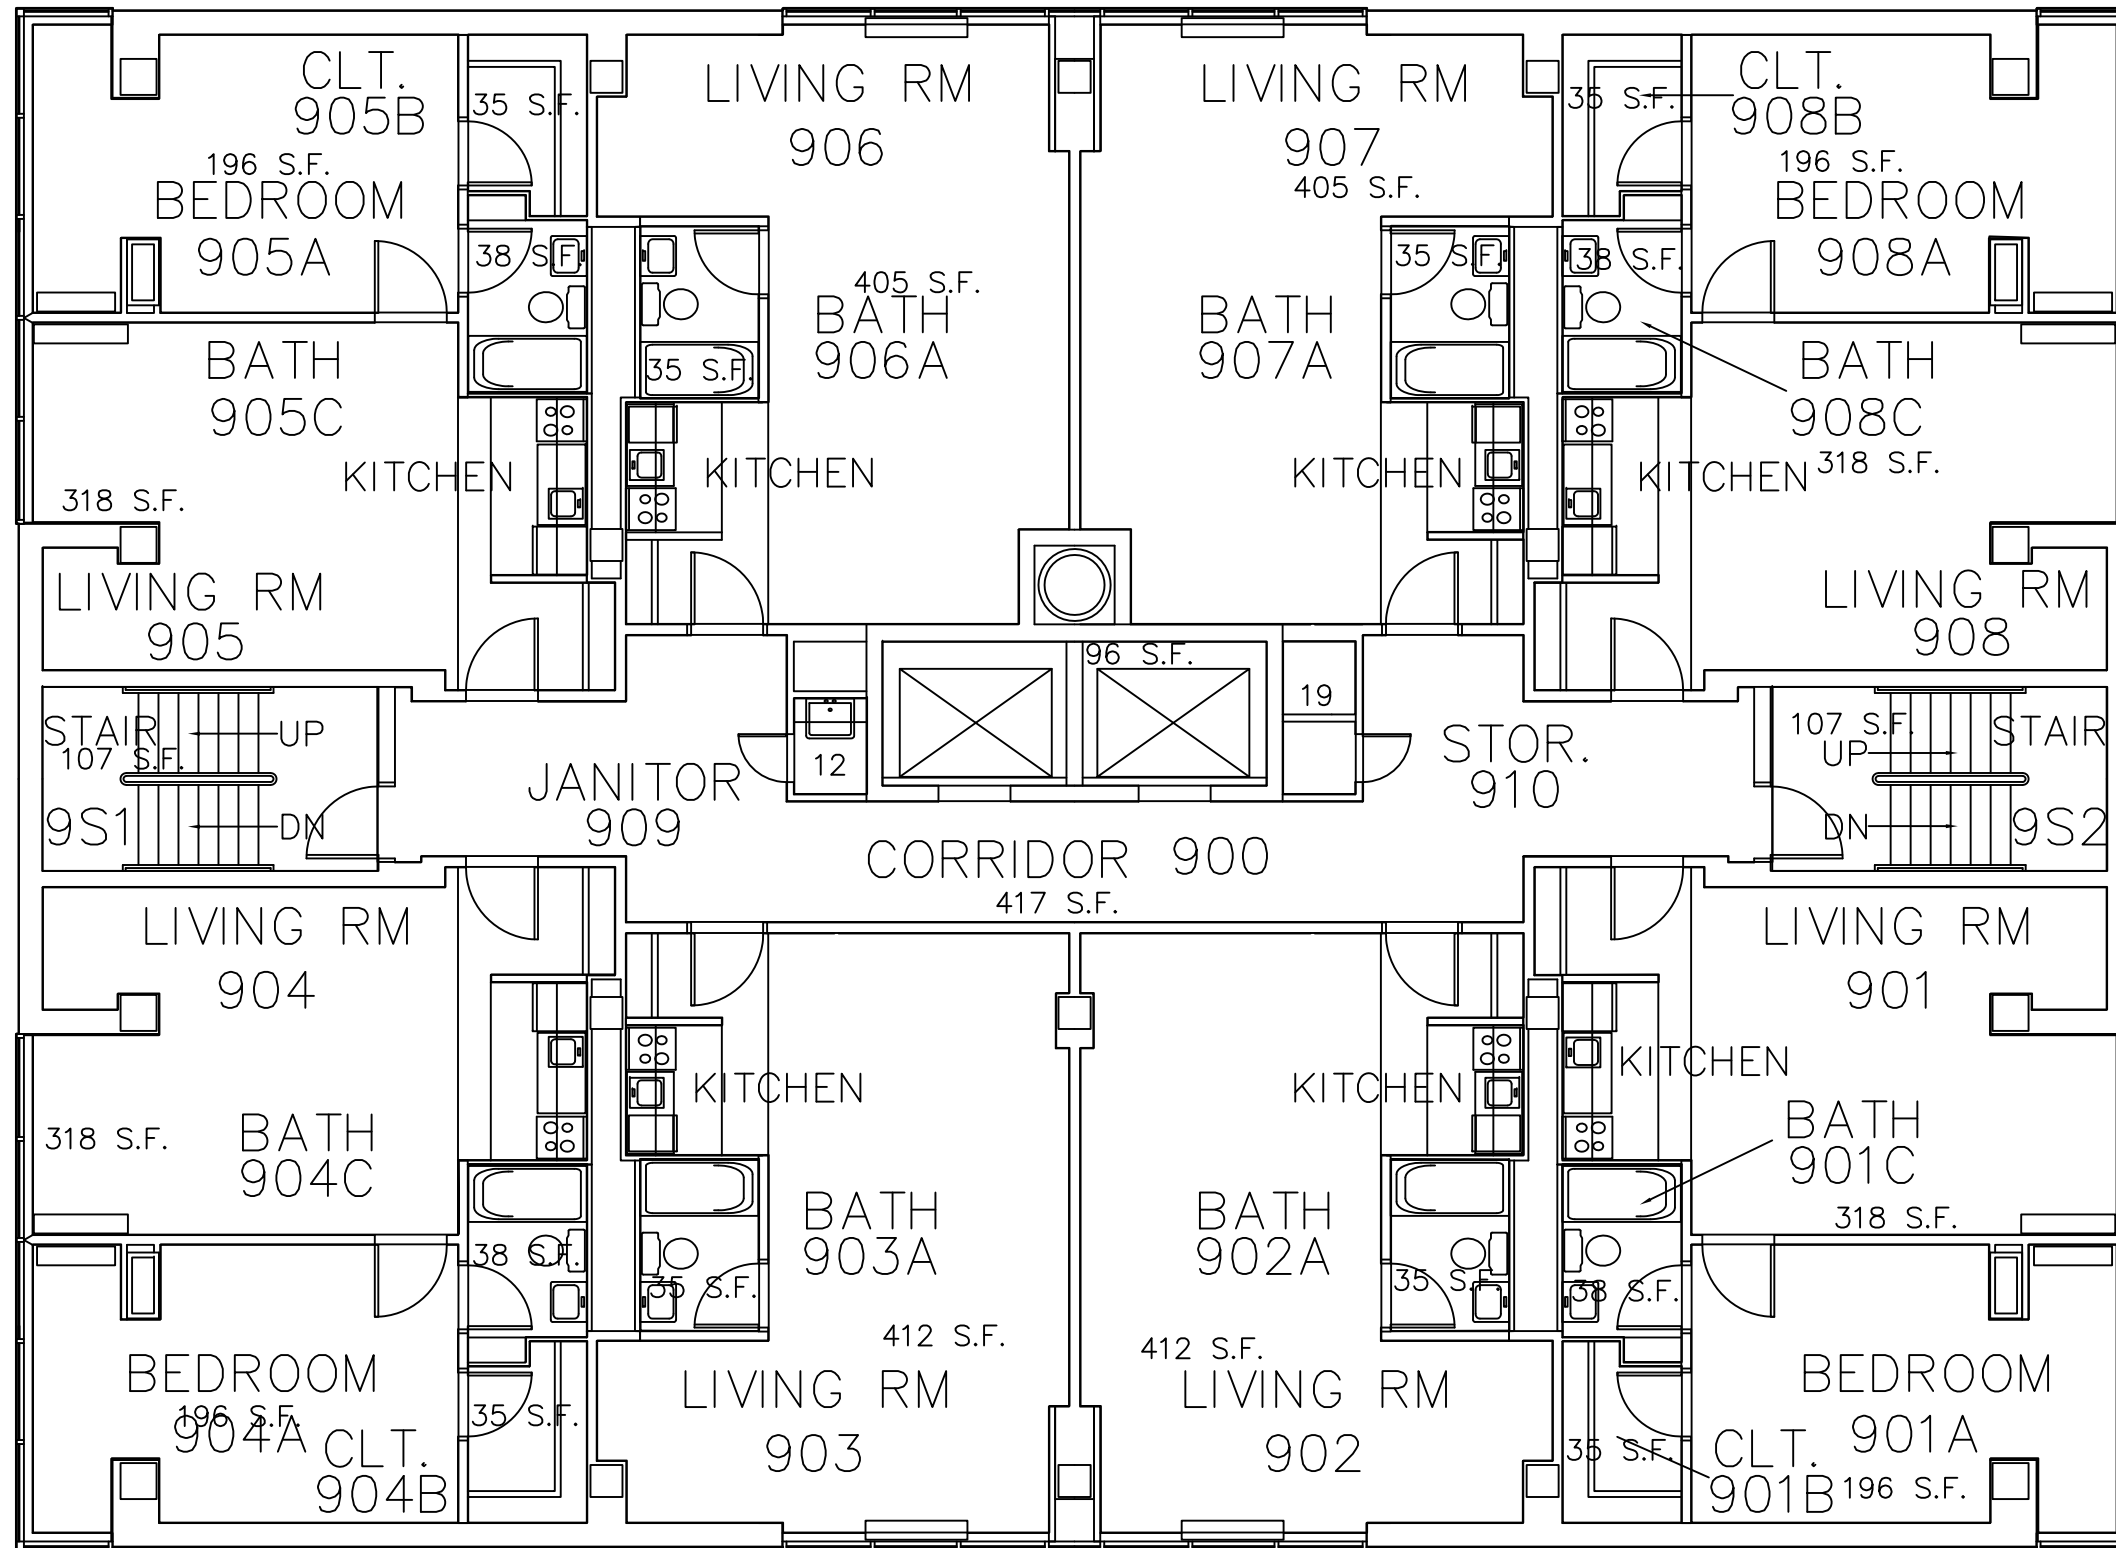


GROSS AREA=5,648 S.F.  
 NET AREA=4,880 S.F.

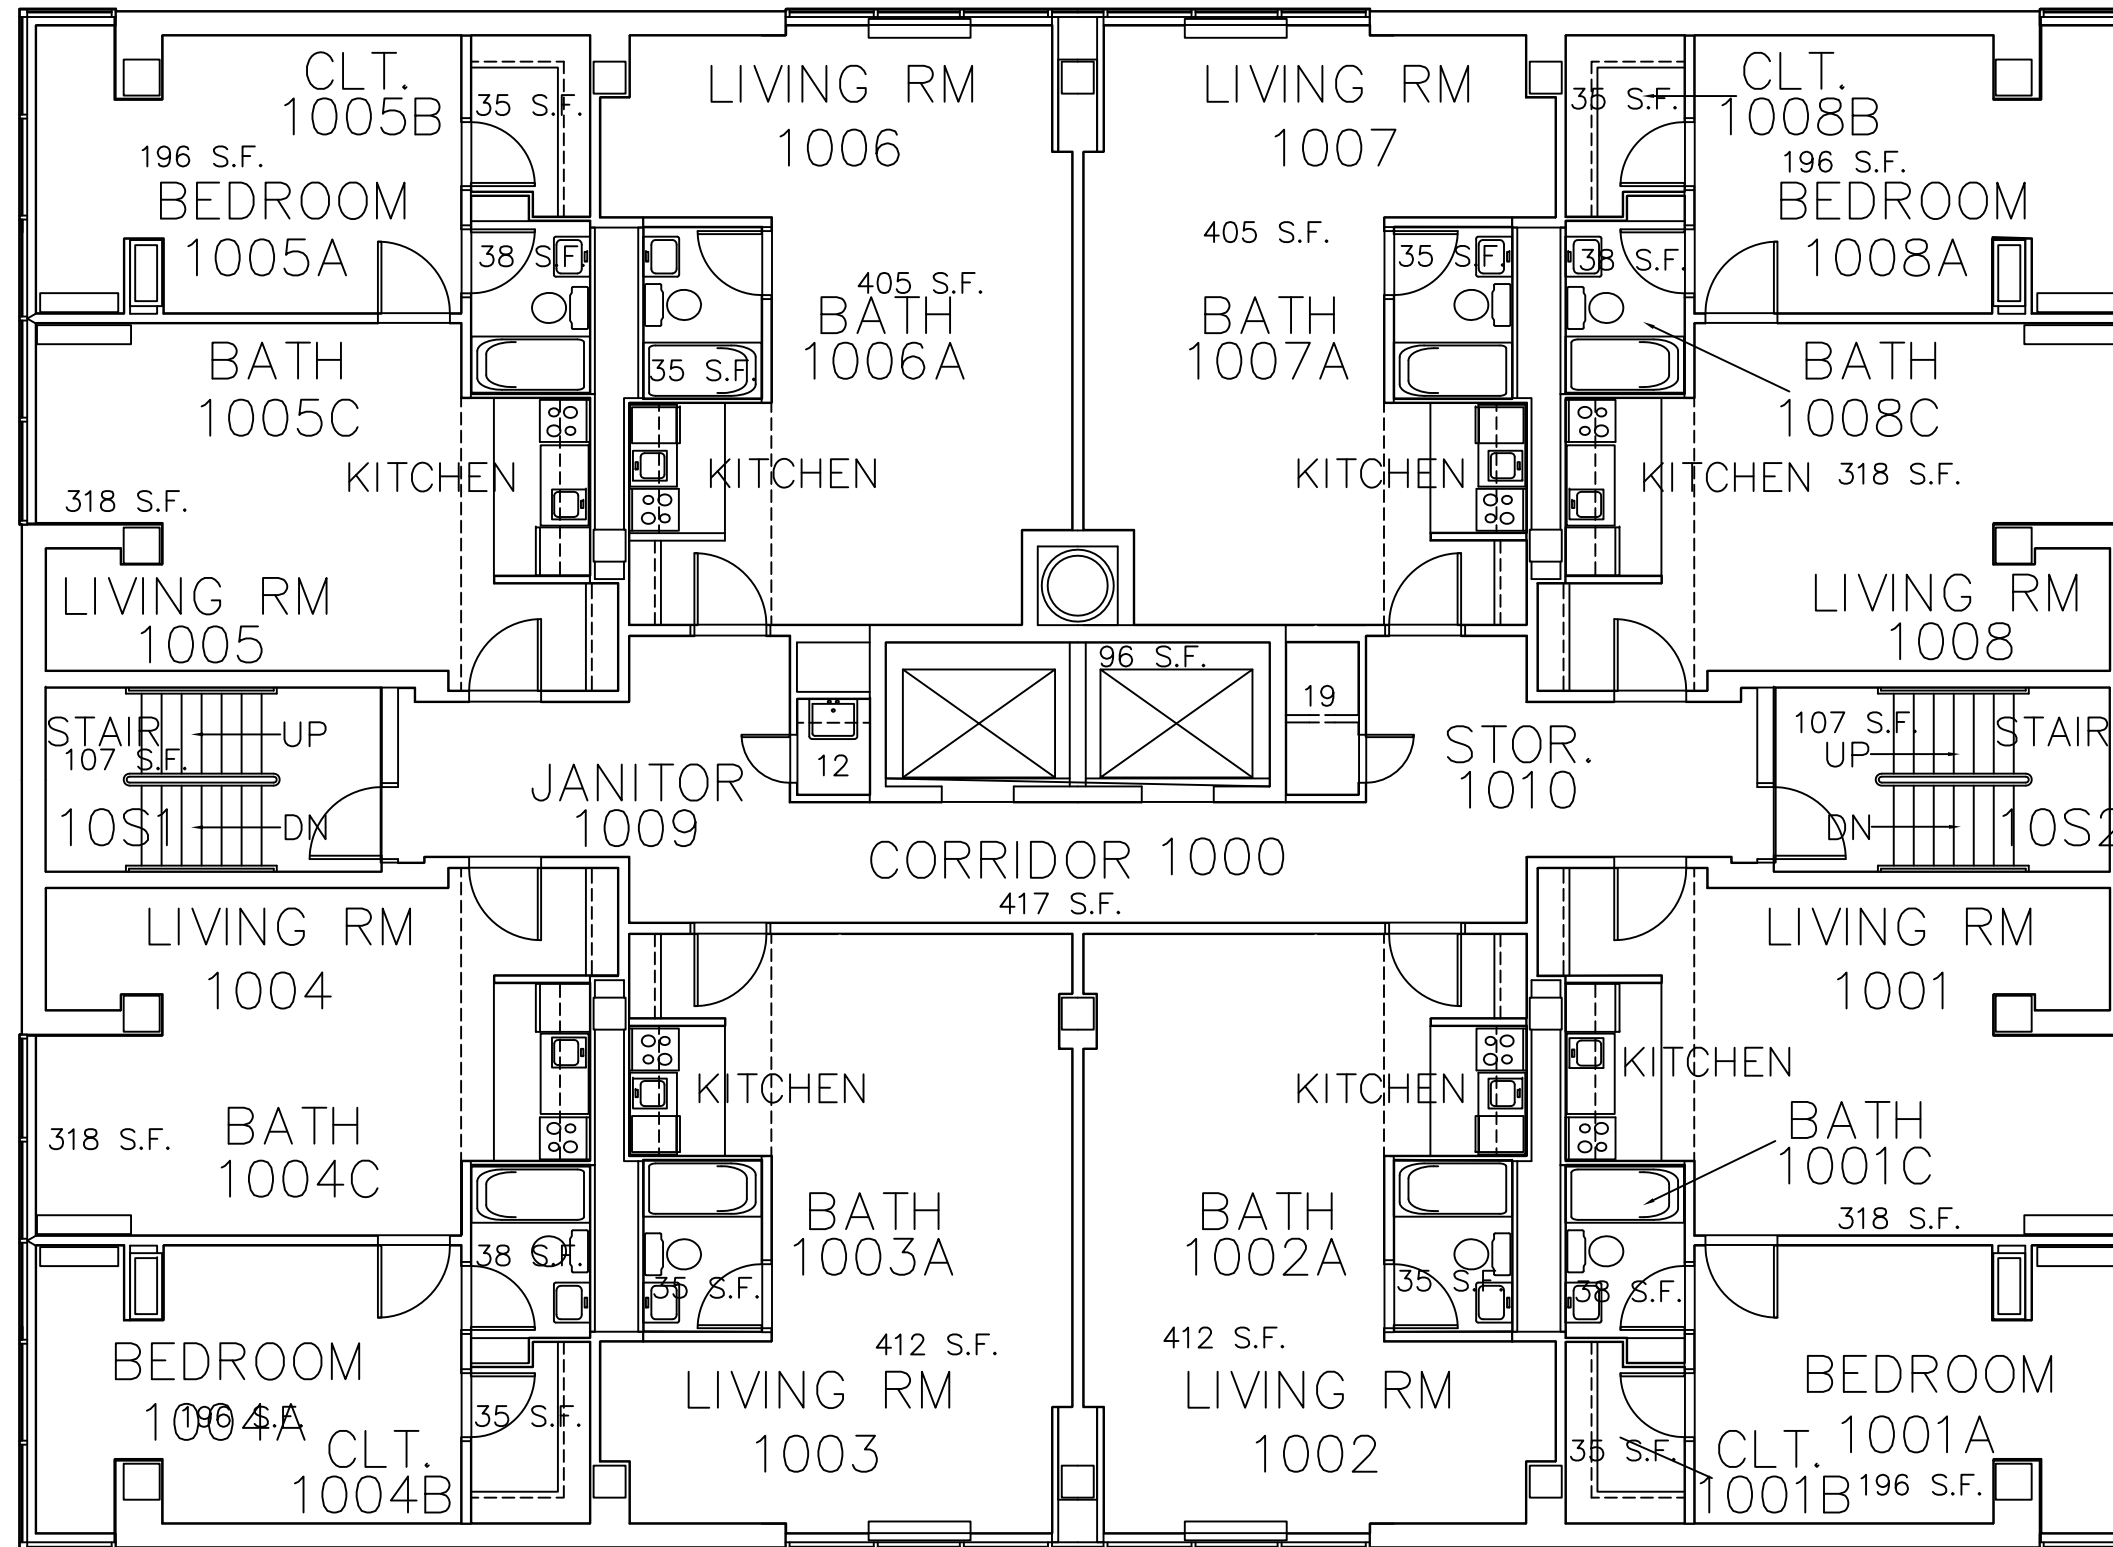


GROSS AREA=5,648 S.F.  
 NET AREA=4,880 S.F.

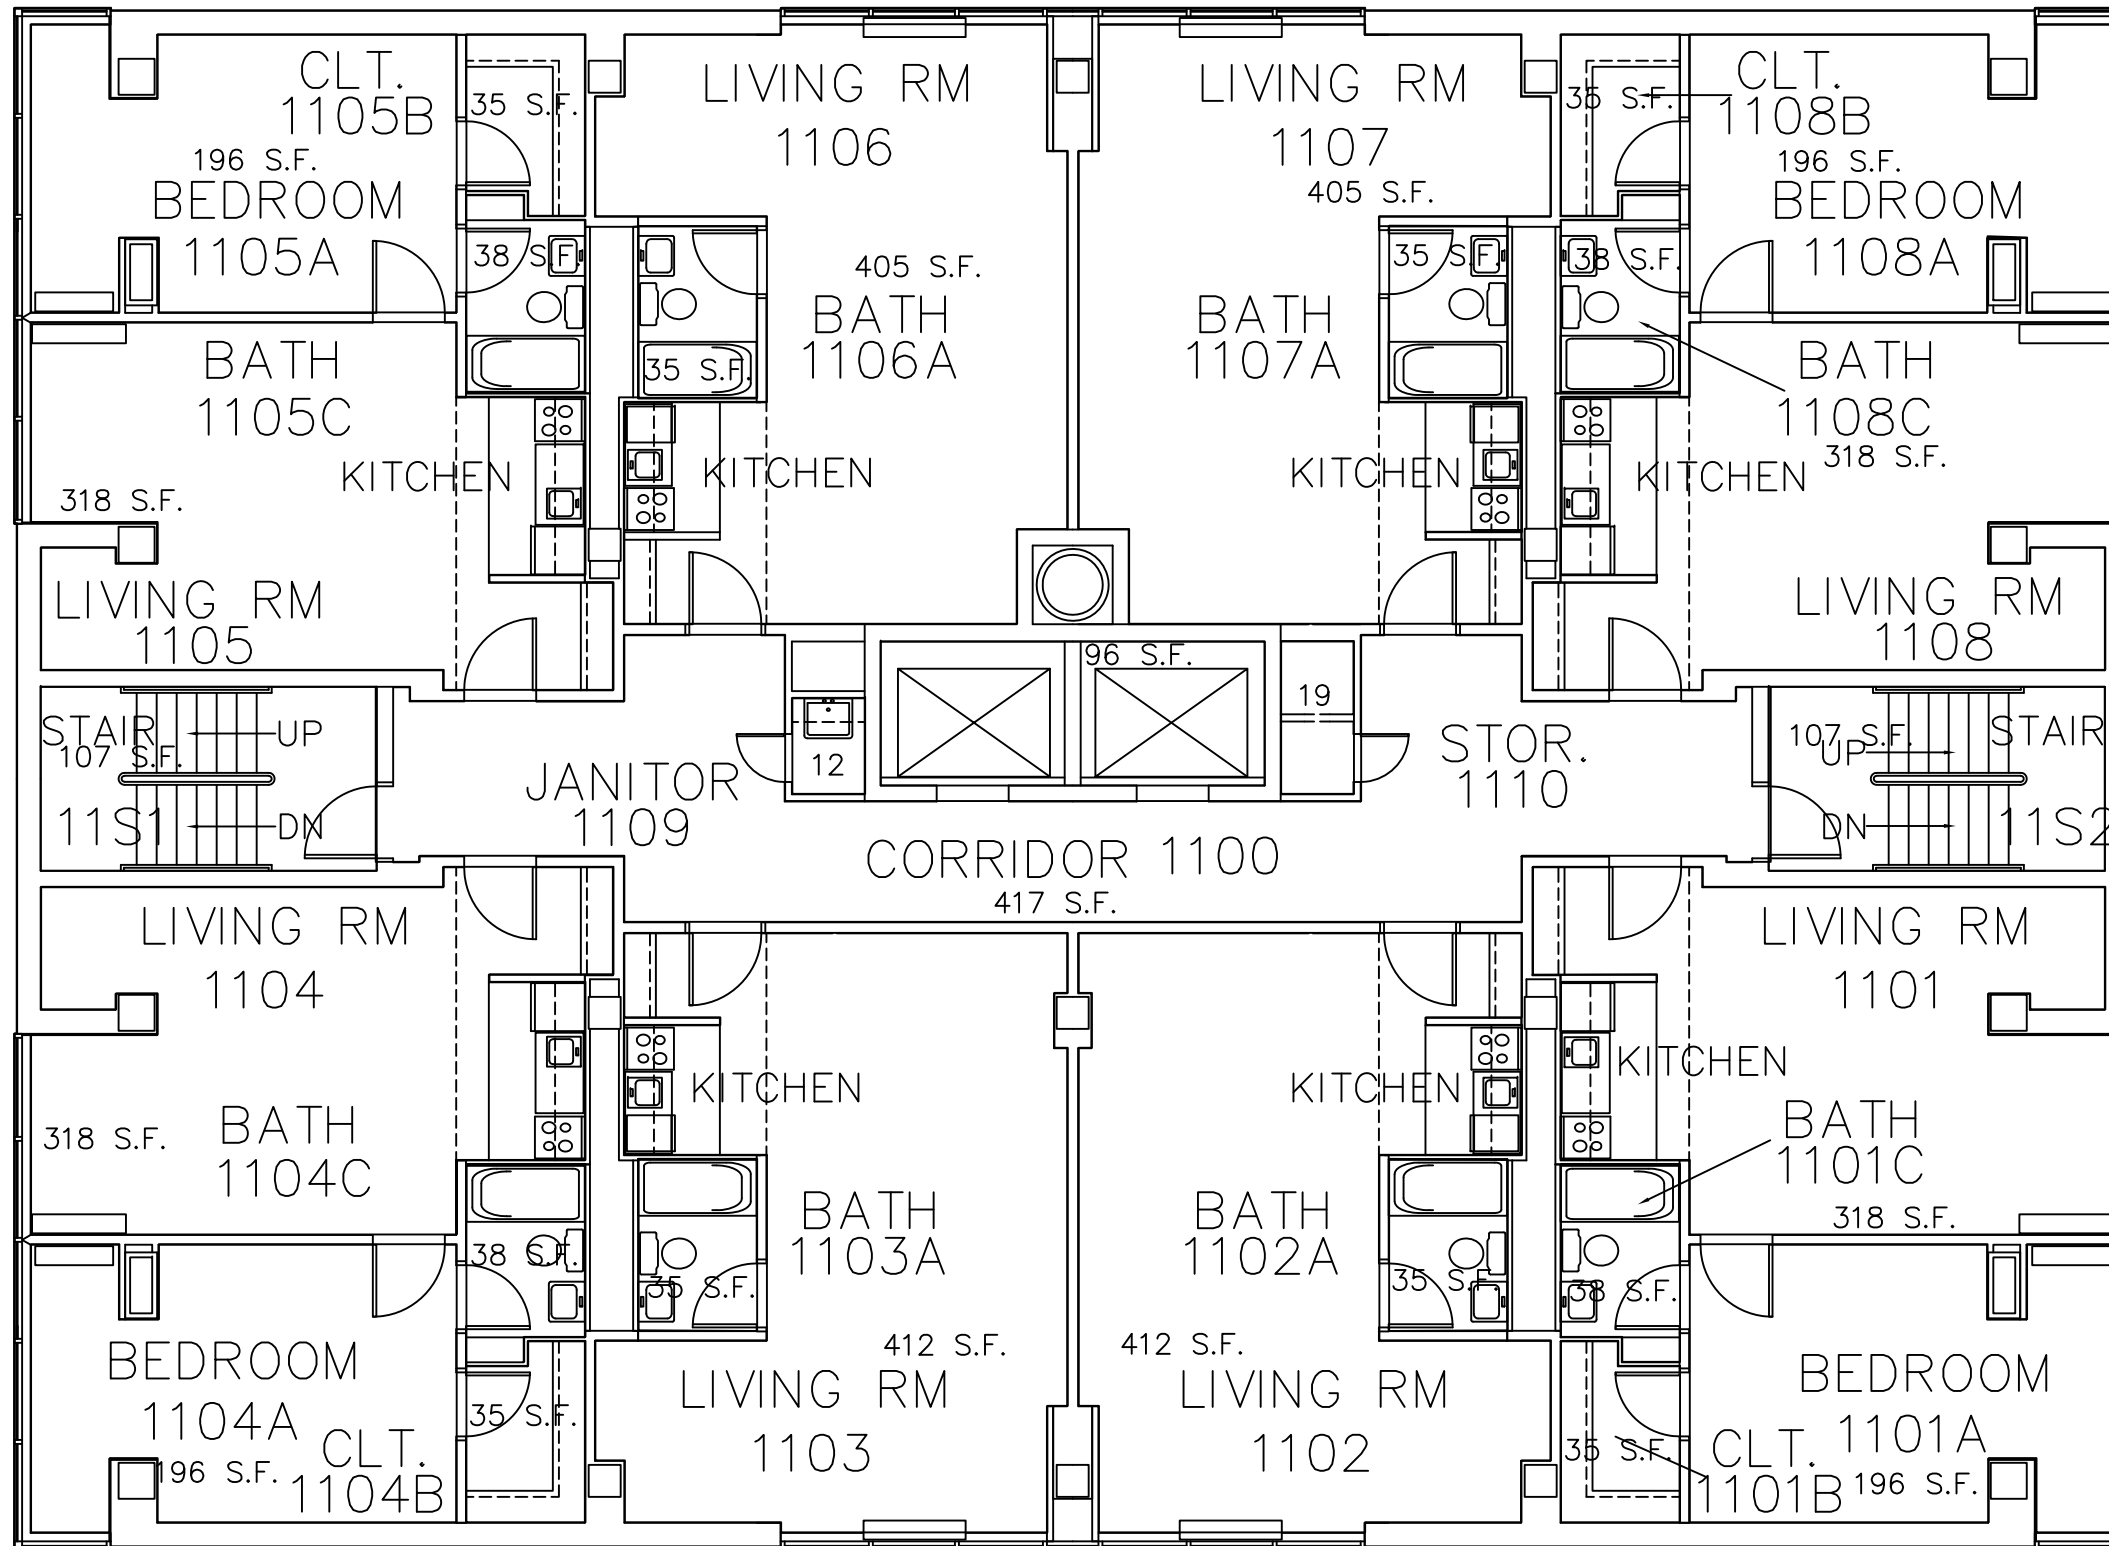


GROSS AREA=5,648 S.F.  
 NET AREA=4,880 S.F.

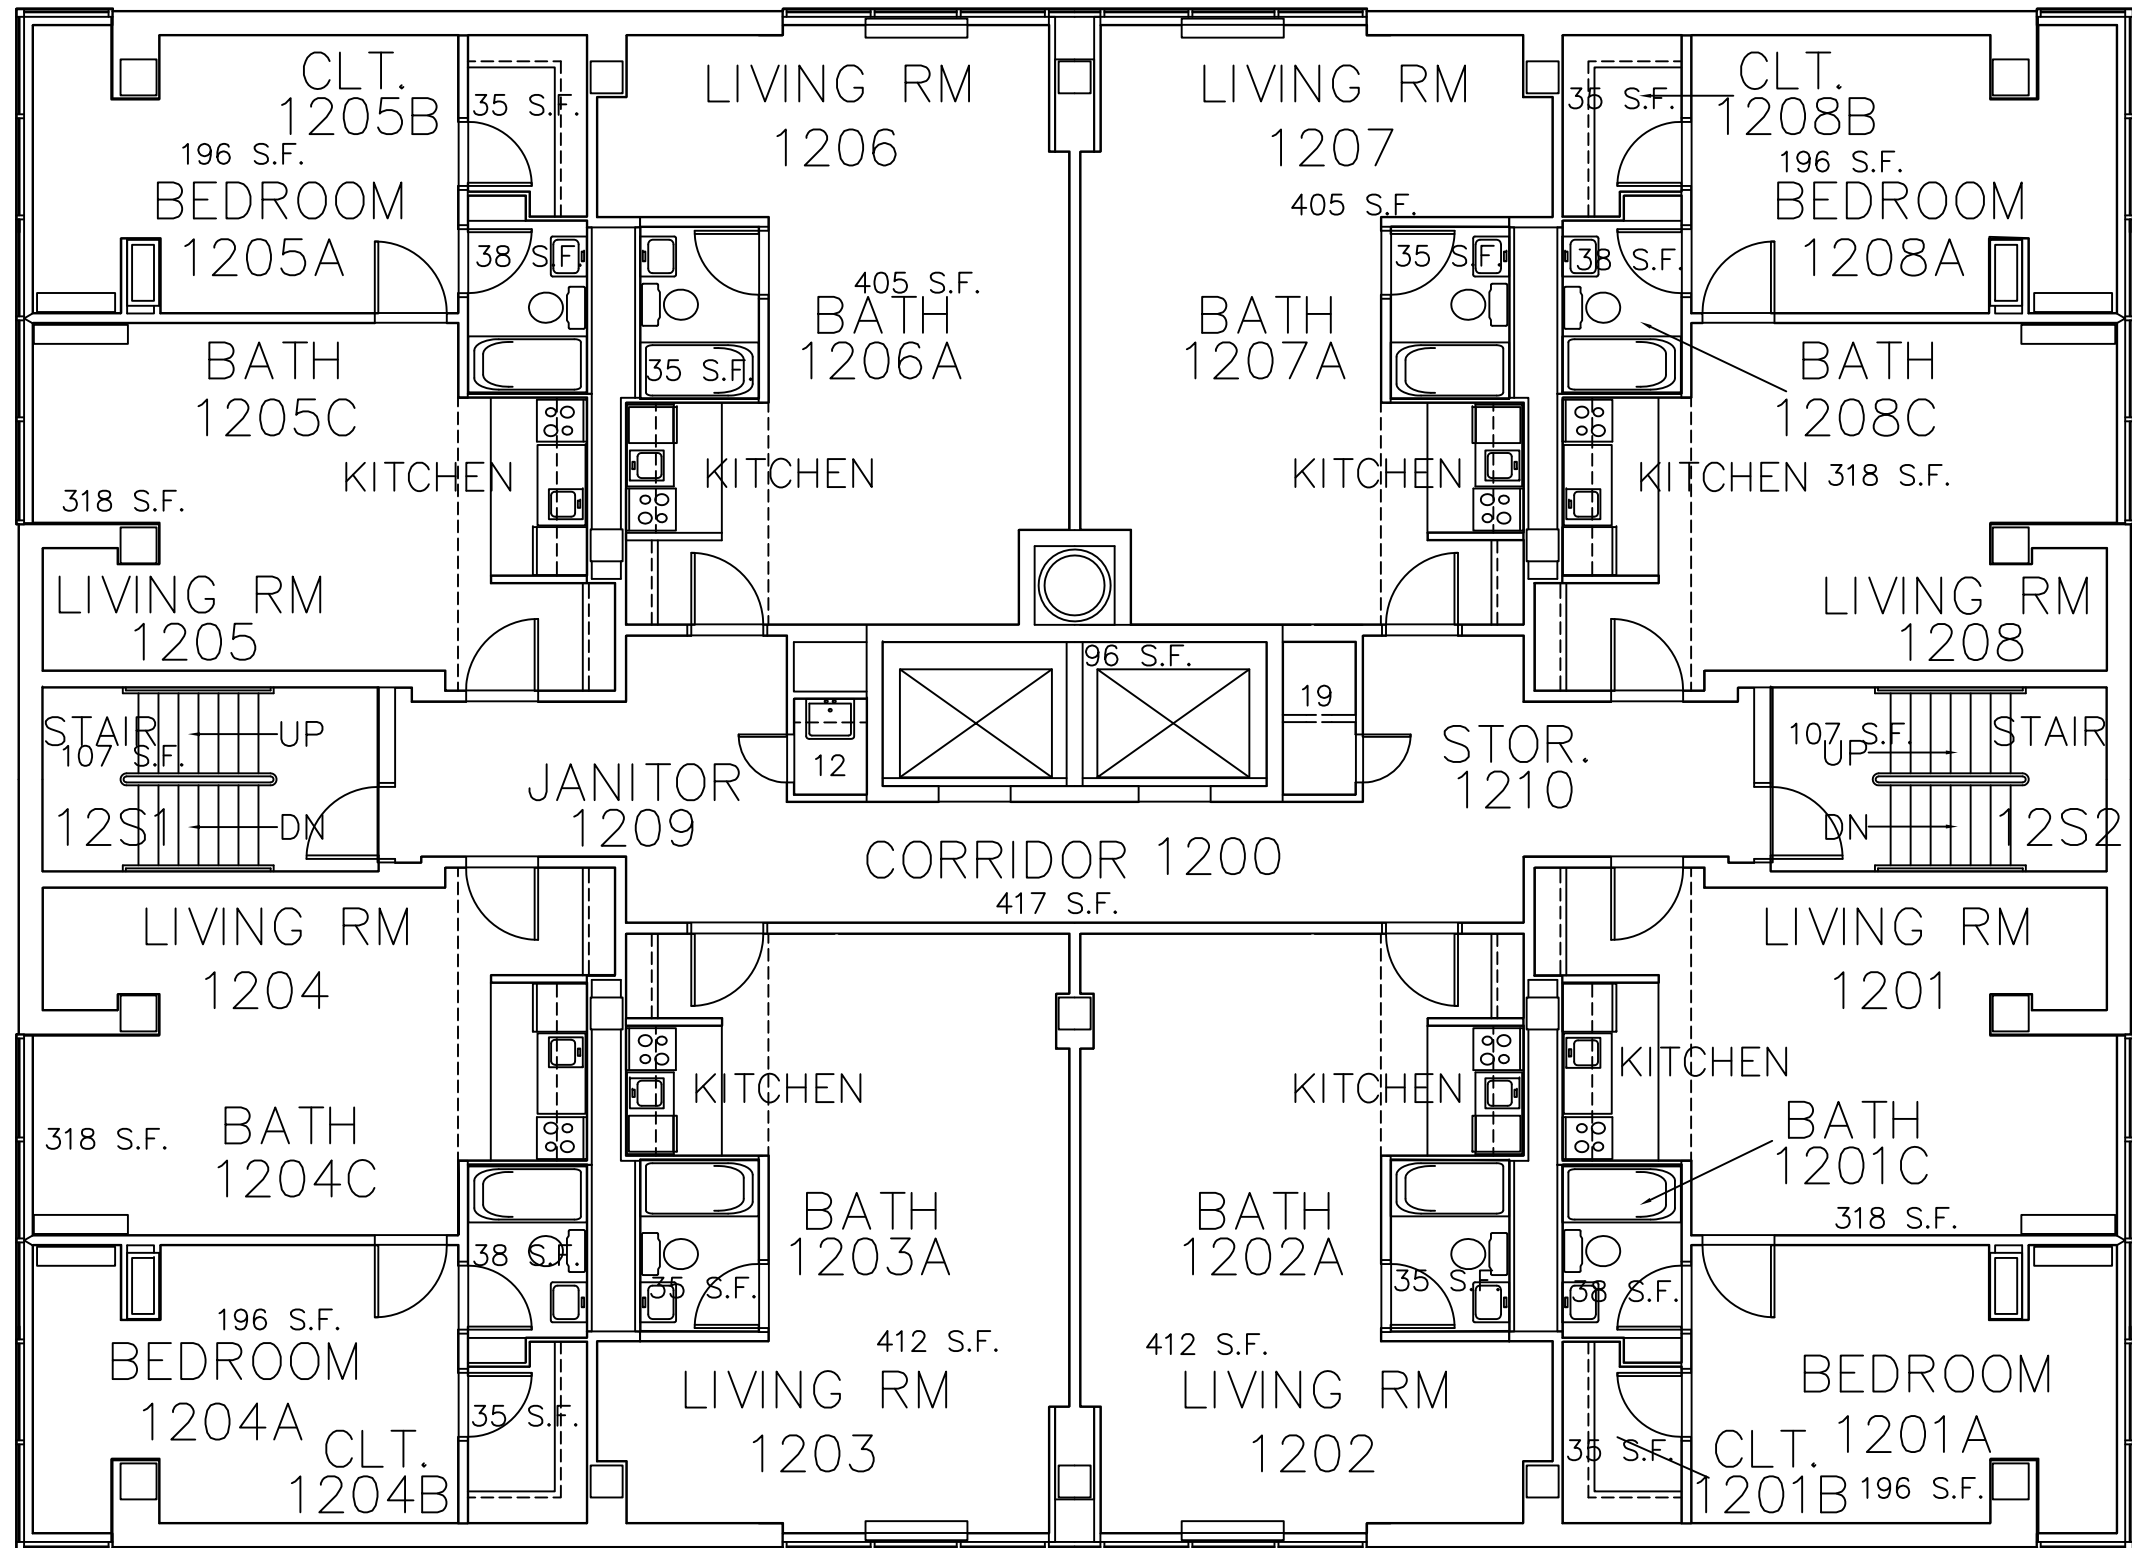


GROSS AREA=5,648 S.F.  
NET AREA=4,880 S.F.

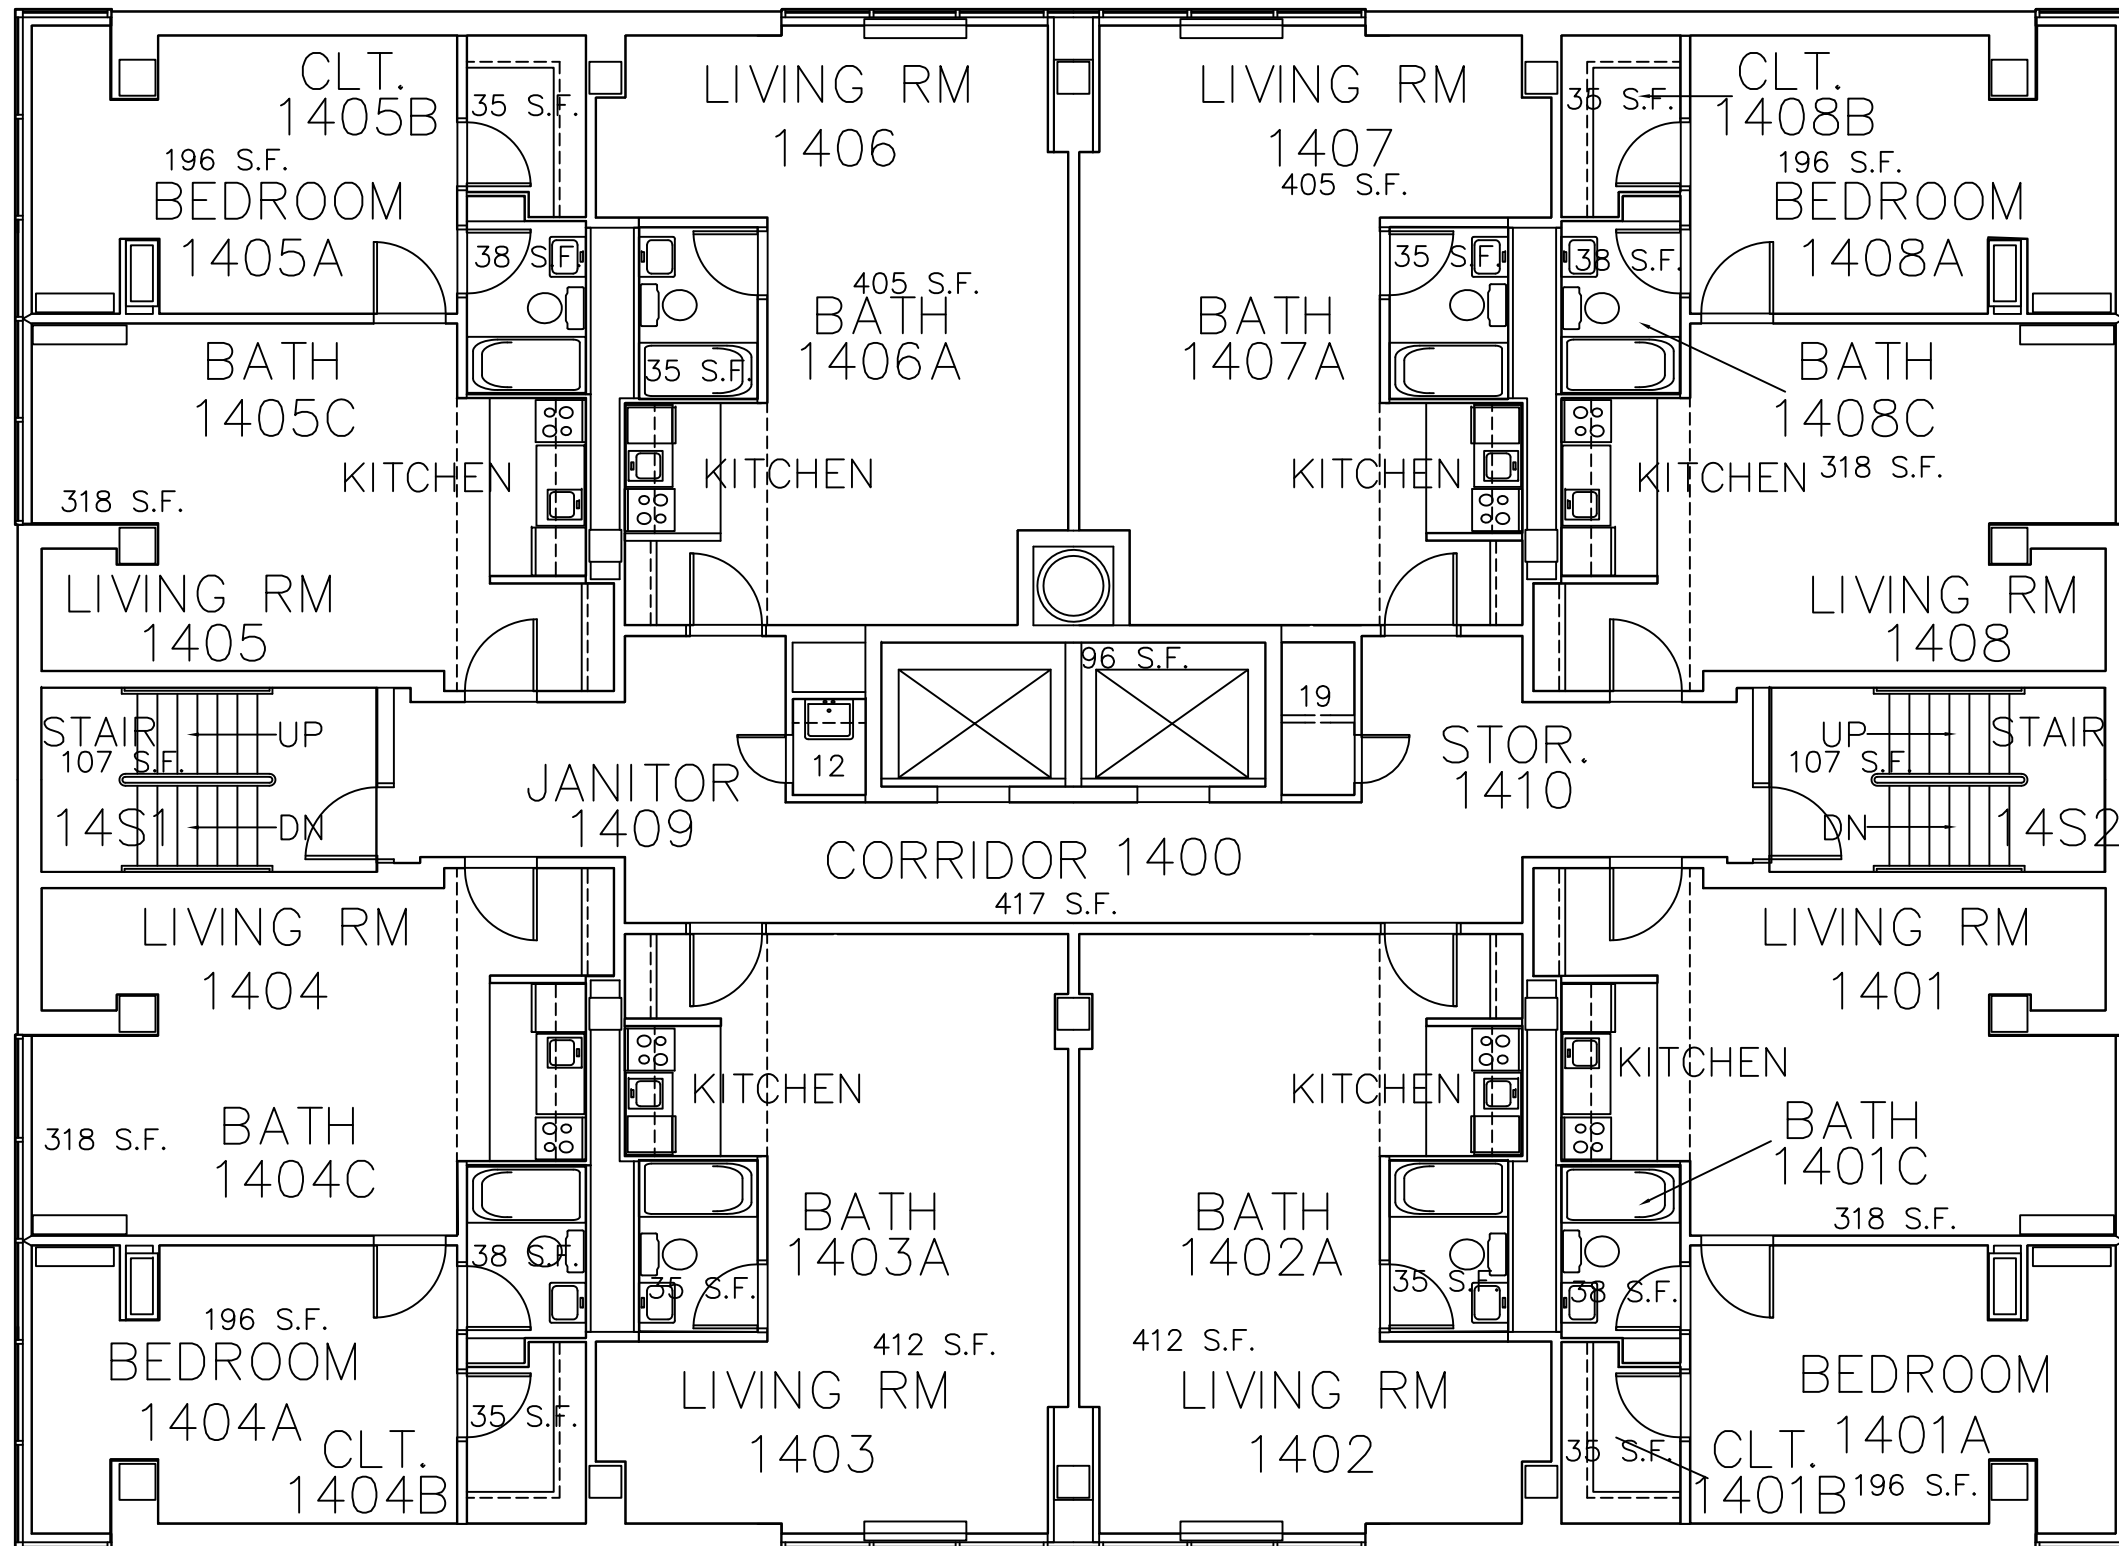

GROSS AREA=5,648 S.F.  
 NET AREA=4,880 S.F.

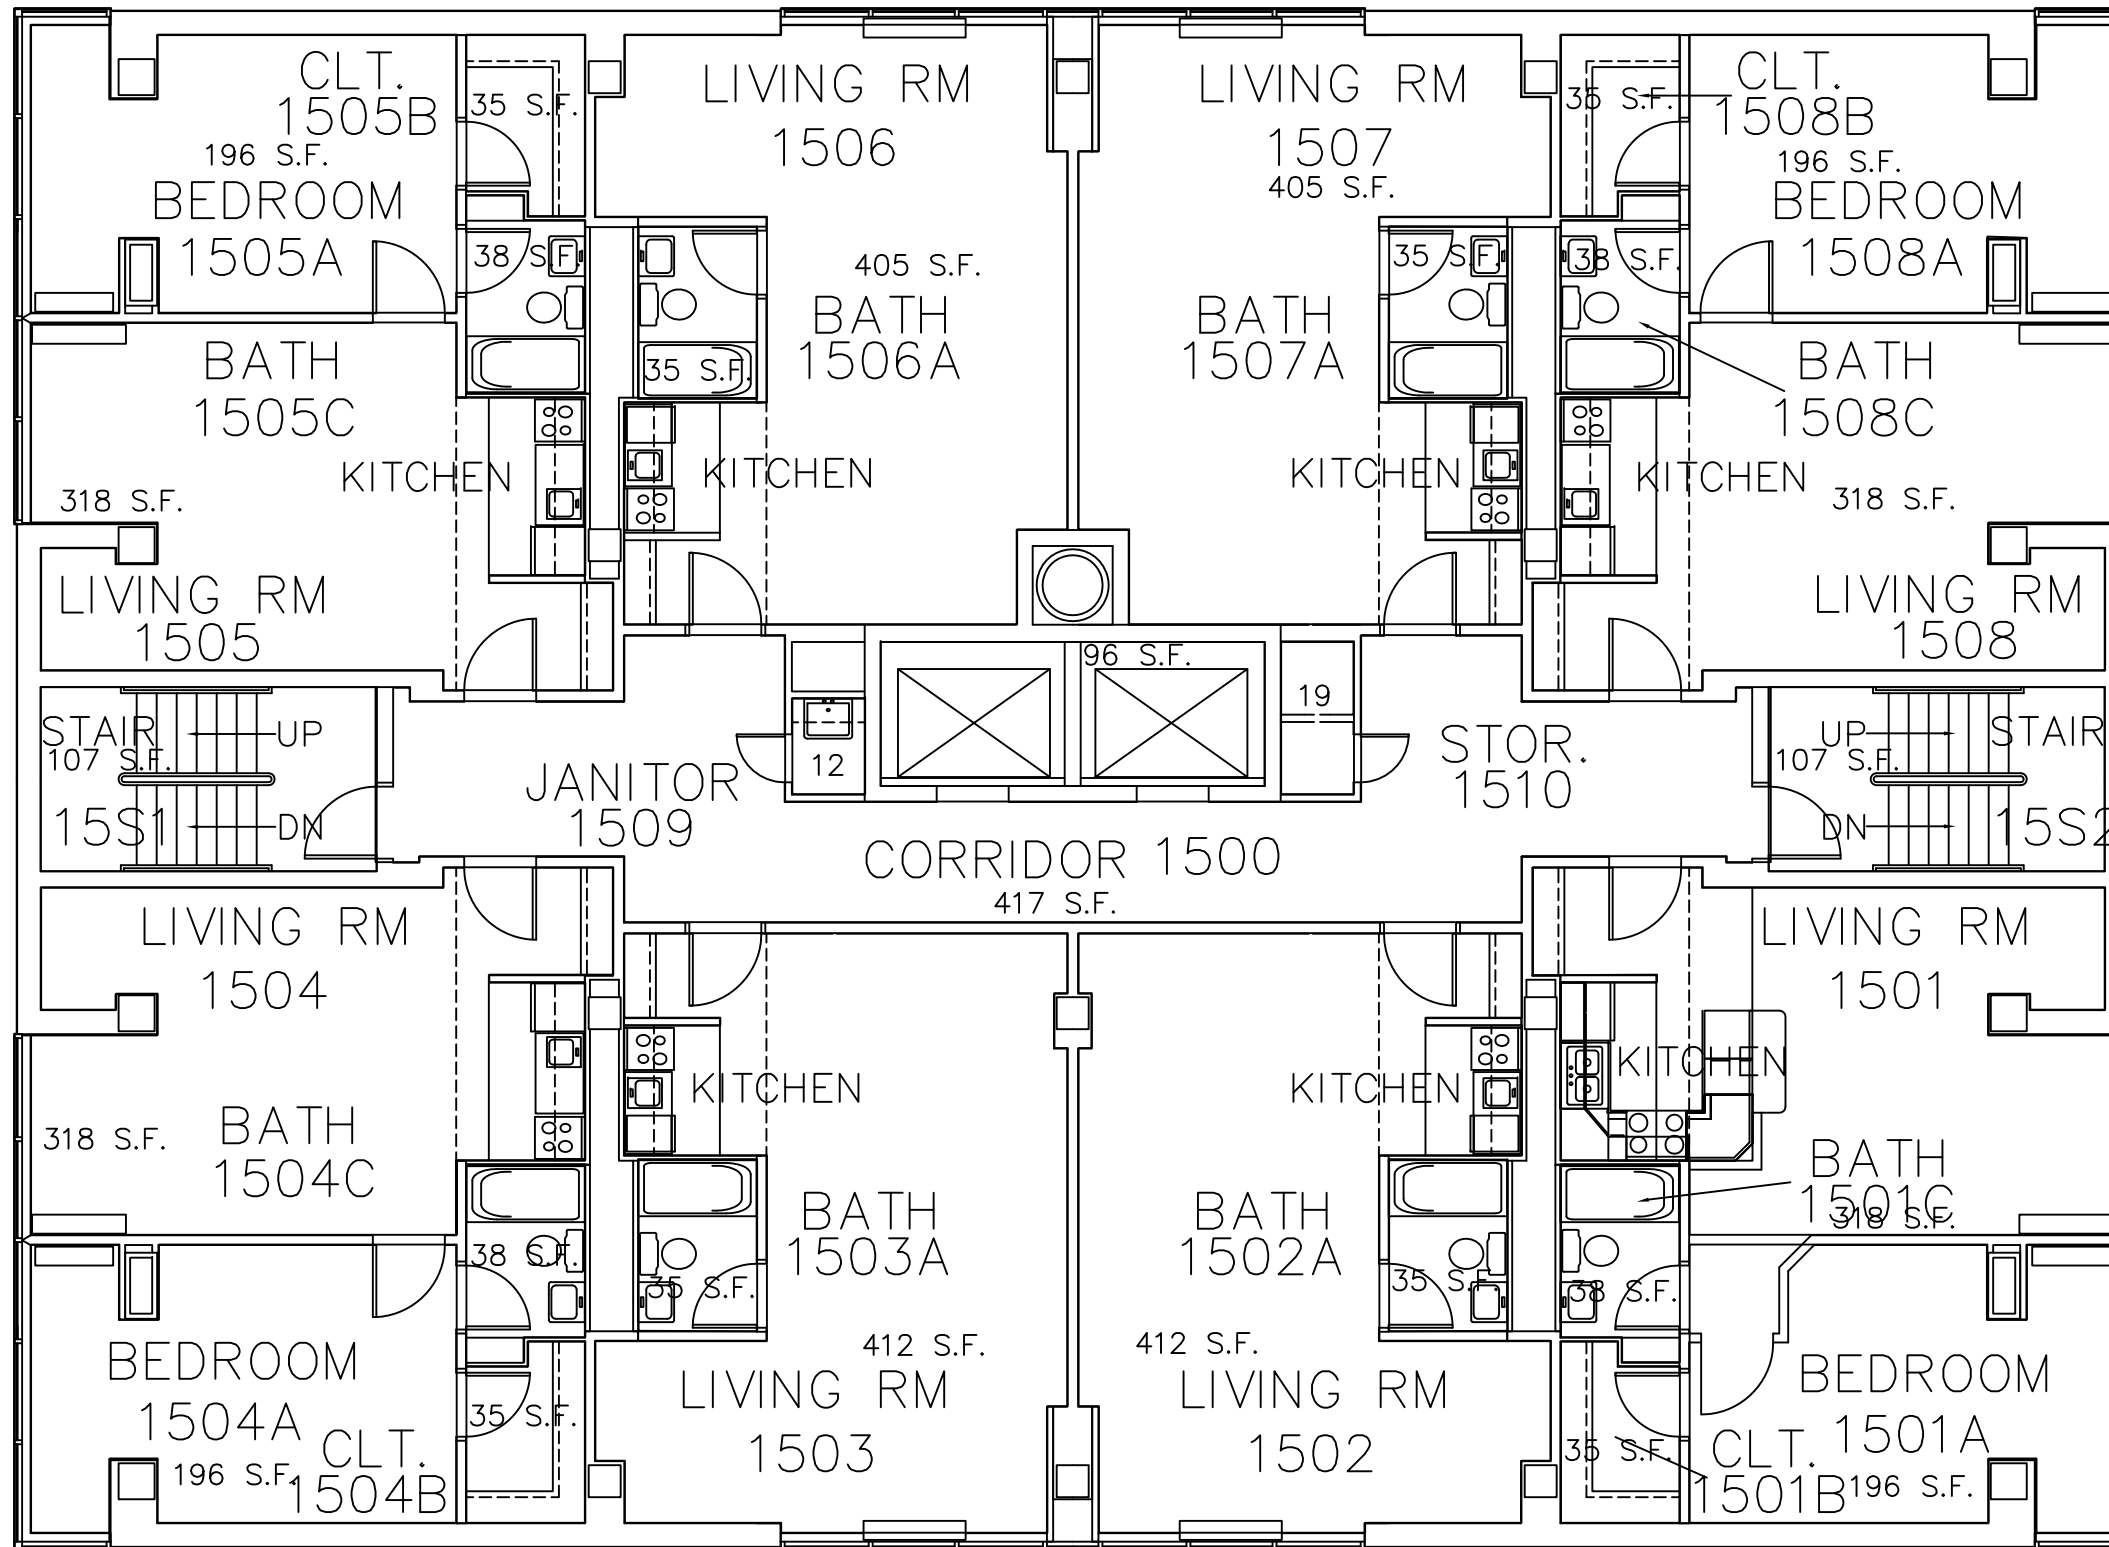

GROSS AREA=5,648 S.F.  
 NET AREA=4,880 S.F.

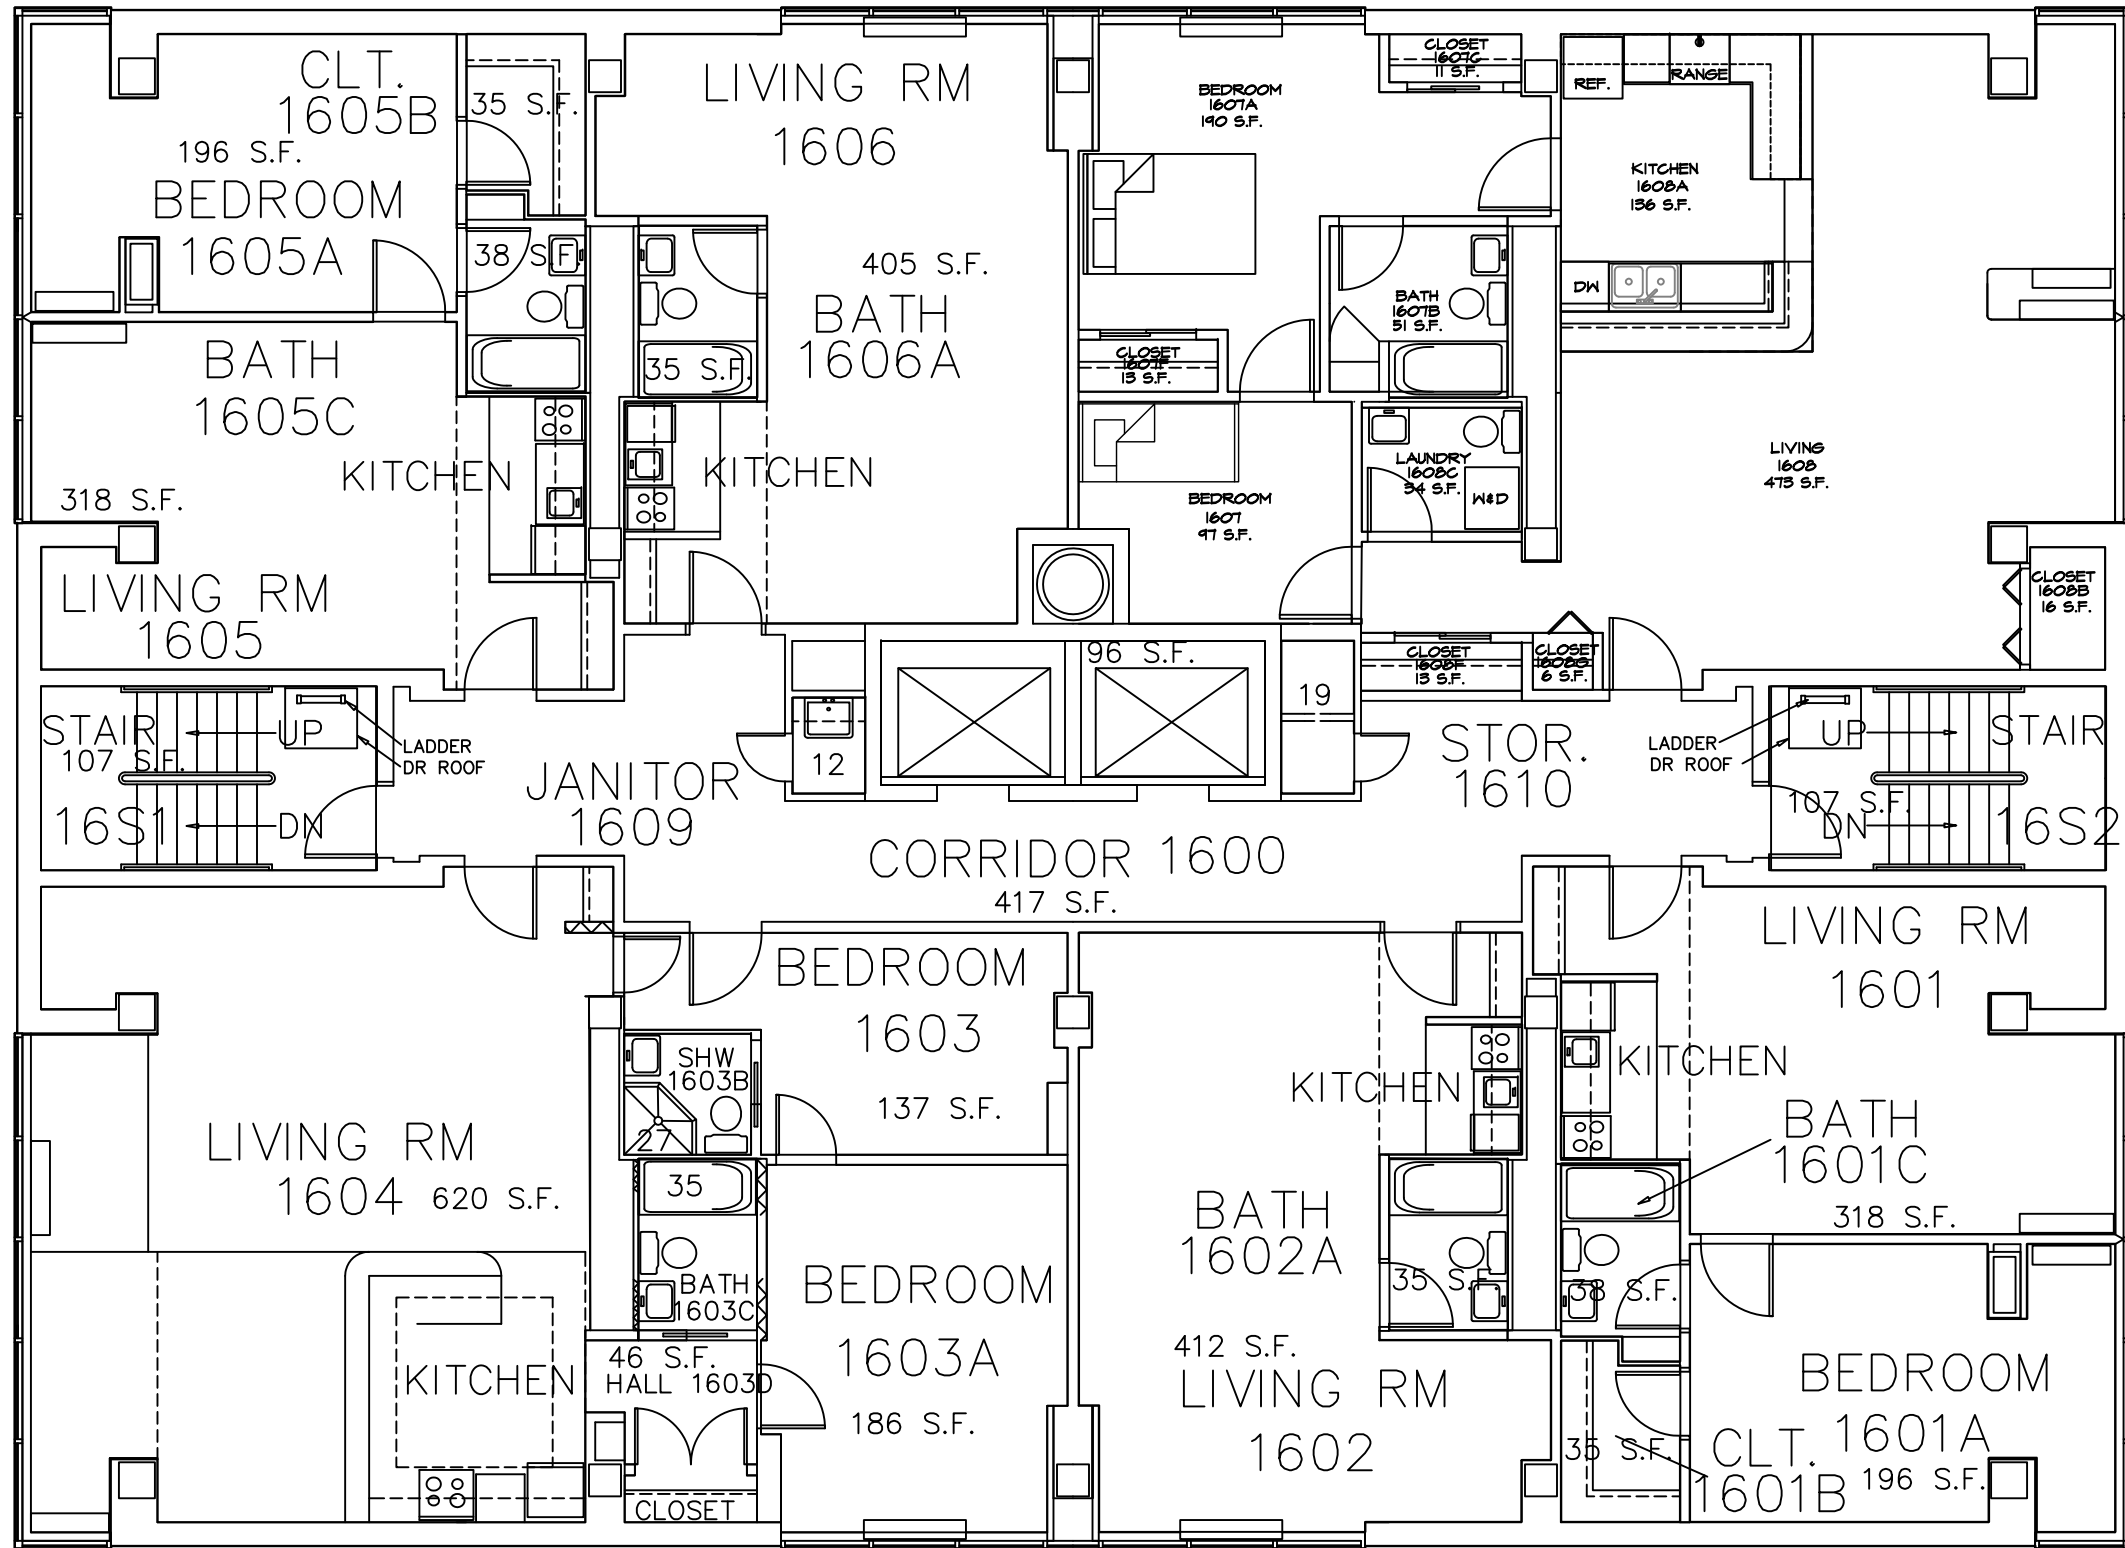

GROSS AREA=5,648 S.F.  
 NET AREA=4,910 S.F.

**KENEFICK HALL**  
 320 N. 20TH STREET  
 OMAHA, NE 68178