




GROSS AREA=14,837 S.F.
 NET AREA=12,482 S.F.

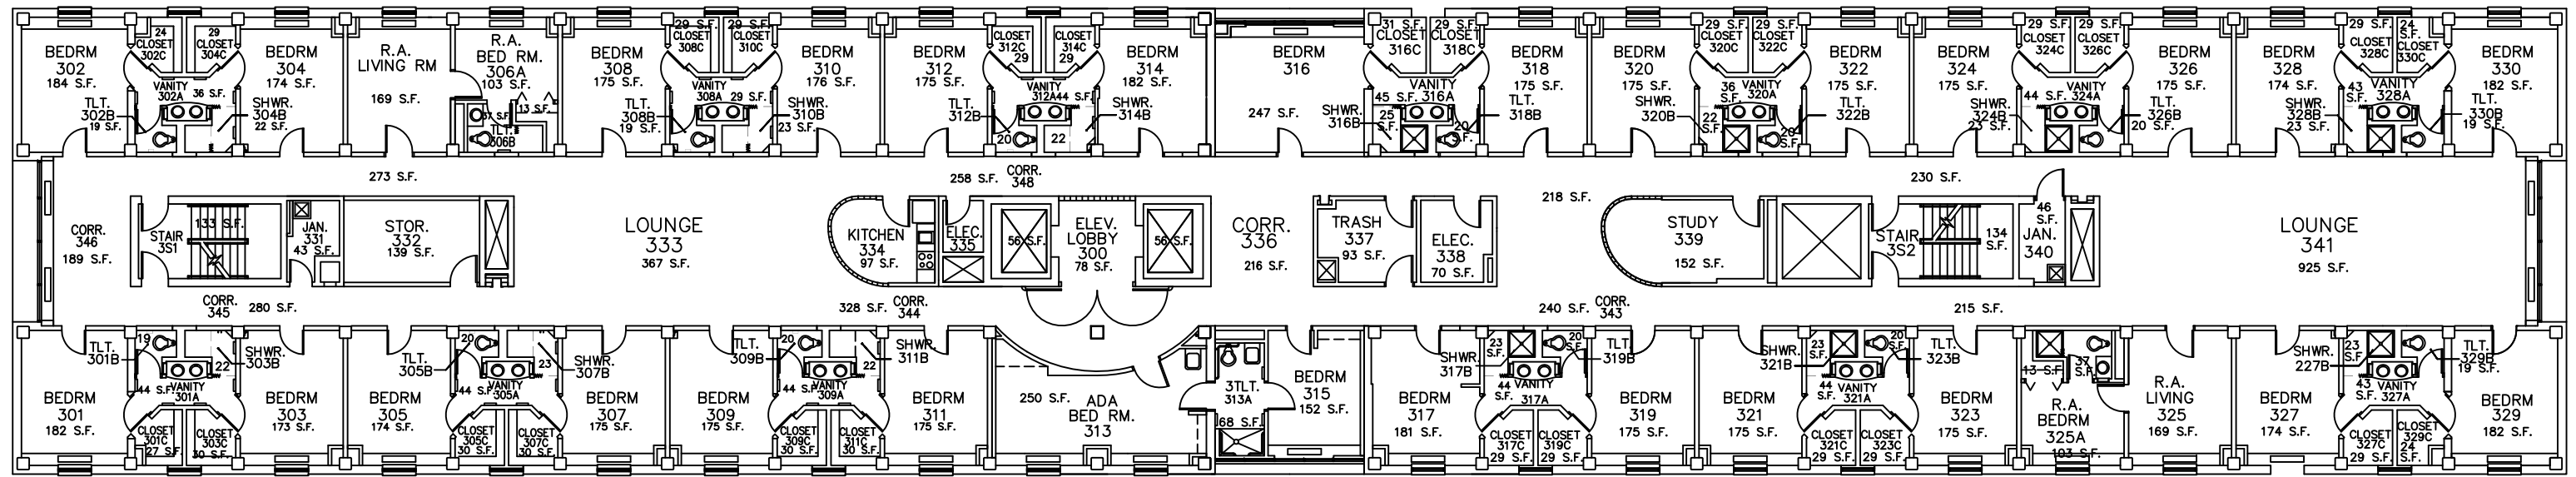

GROSS AREA=14,837 S.F.
NET AREA=12,482 S.F.

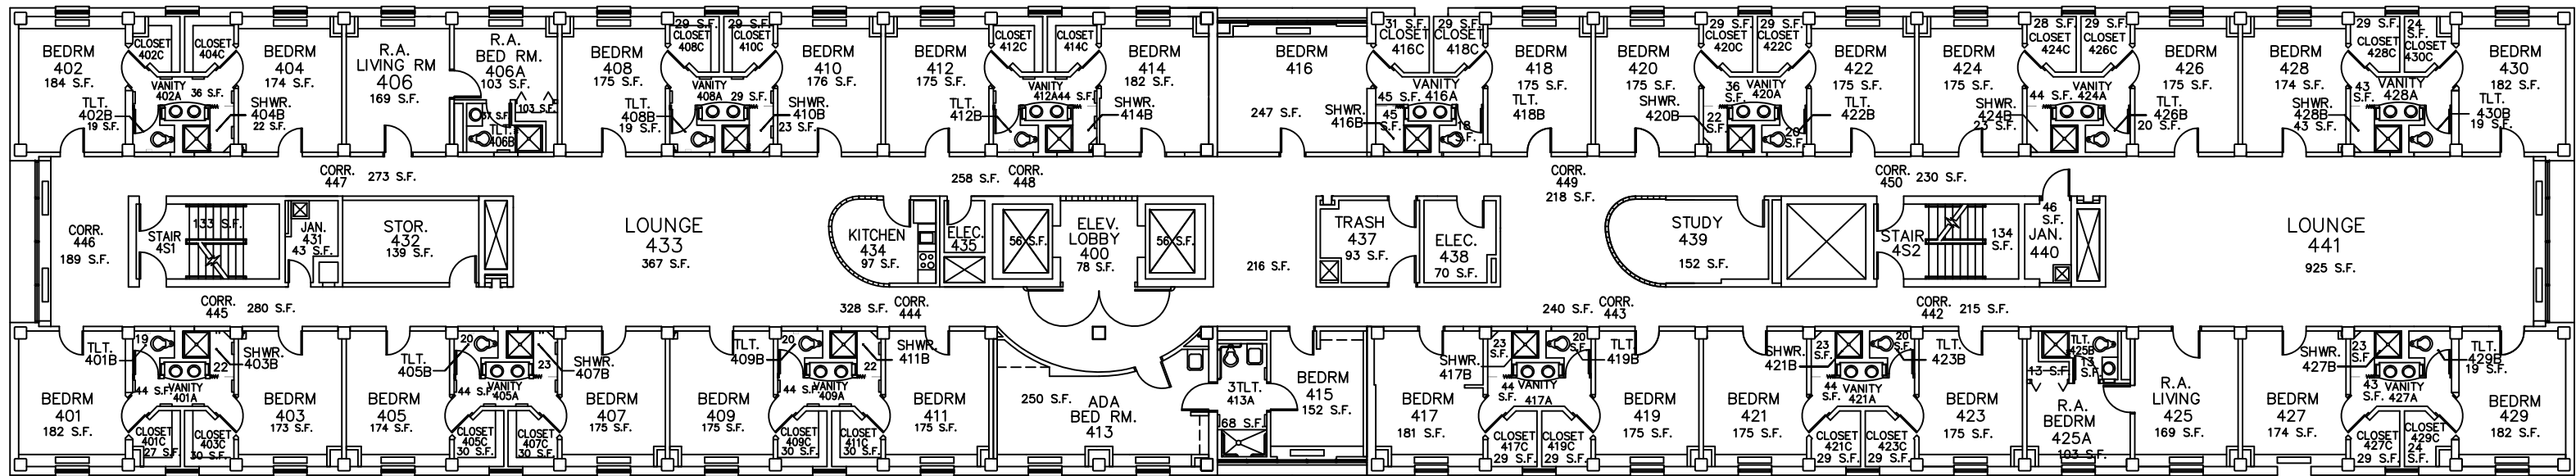


GROSS AREA=14,837 S.F.
NET AREA=12,482 S.F.

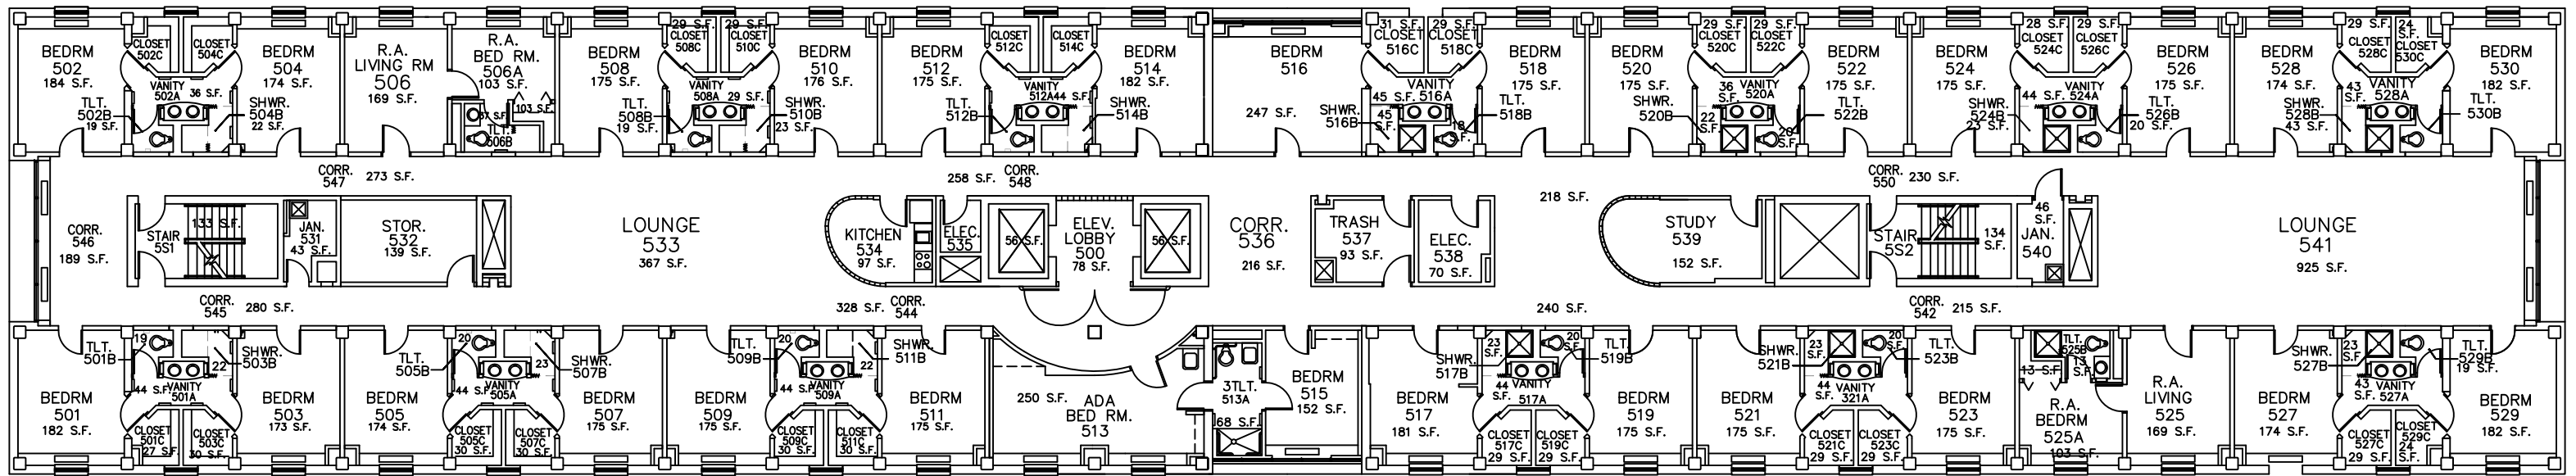


GROSS AREA=14,837 S.F.
 NET AREA=12,482 S.F.

SWANSON HALL
 2500 CASS STREET
 OMAHA, NE 68178

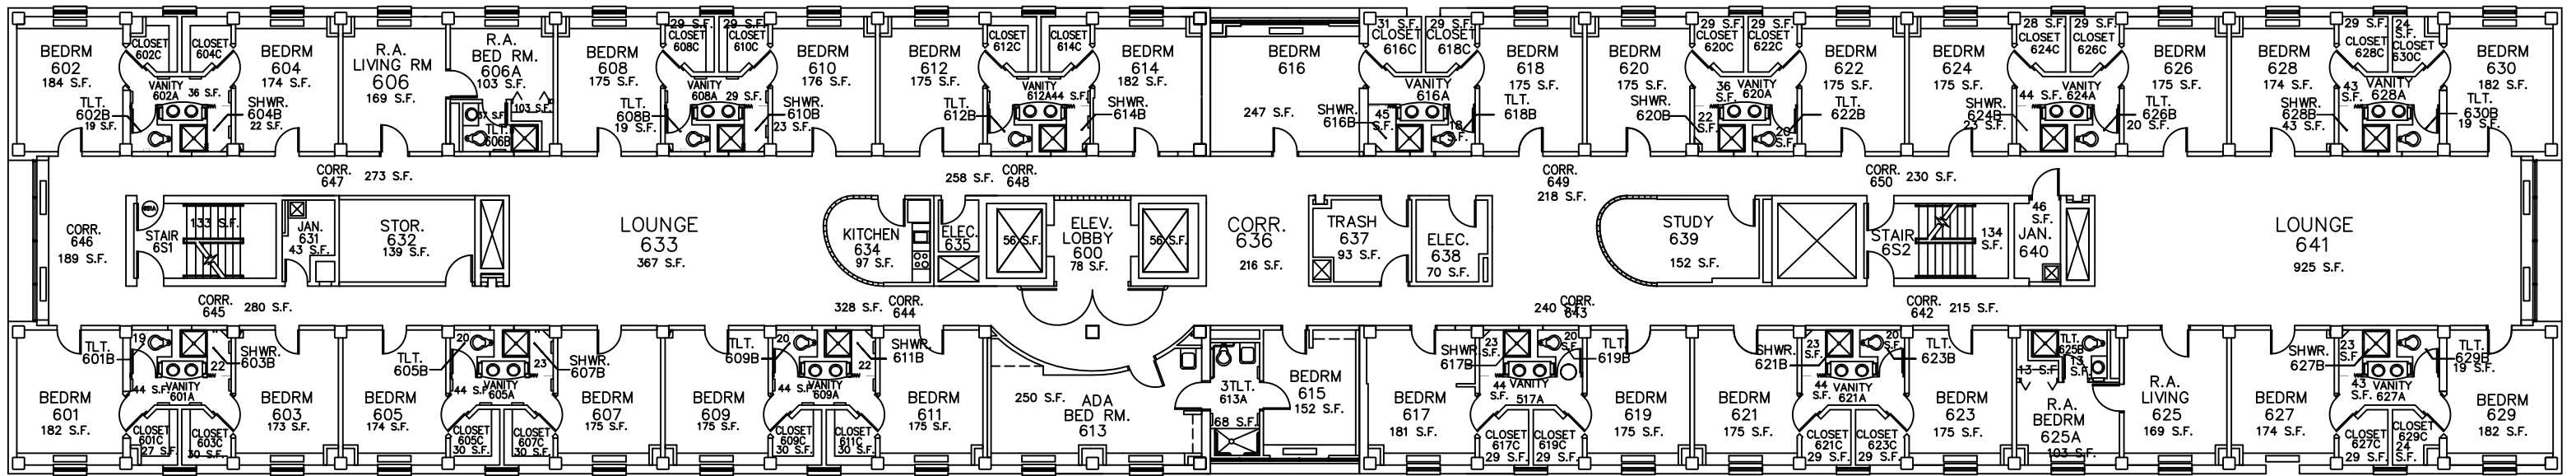


GROSS AREA=14,837 S.F.
NET AREA=12,482 S.F.

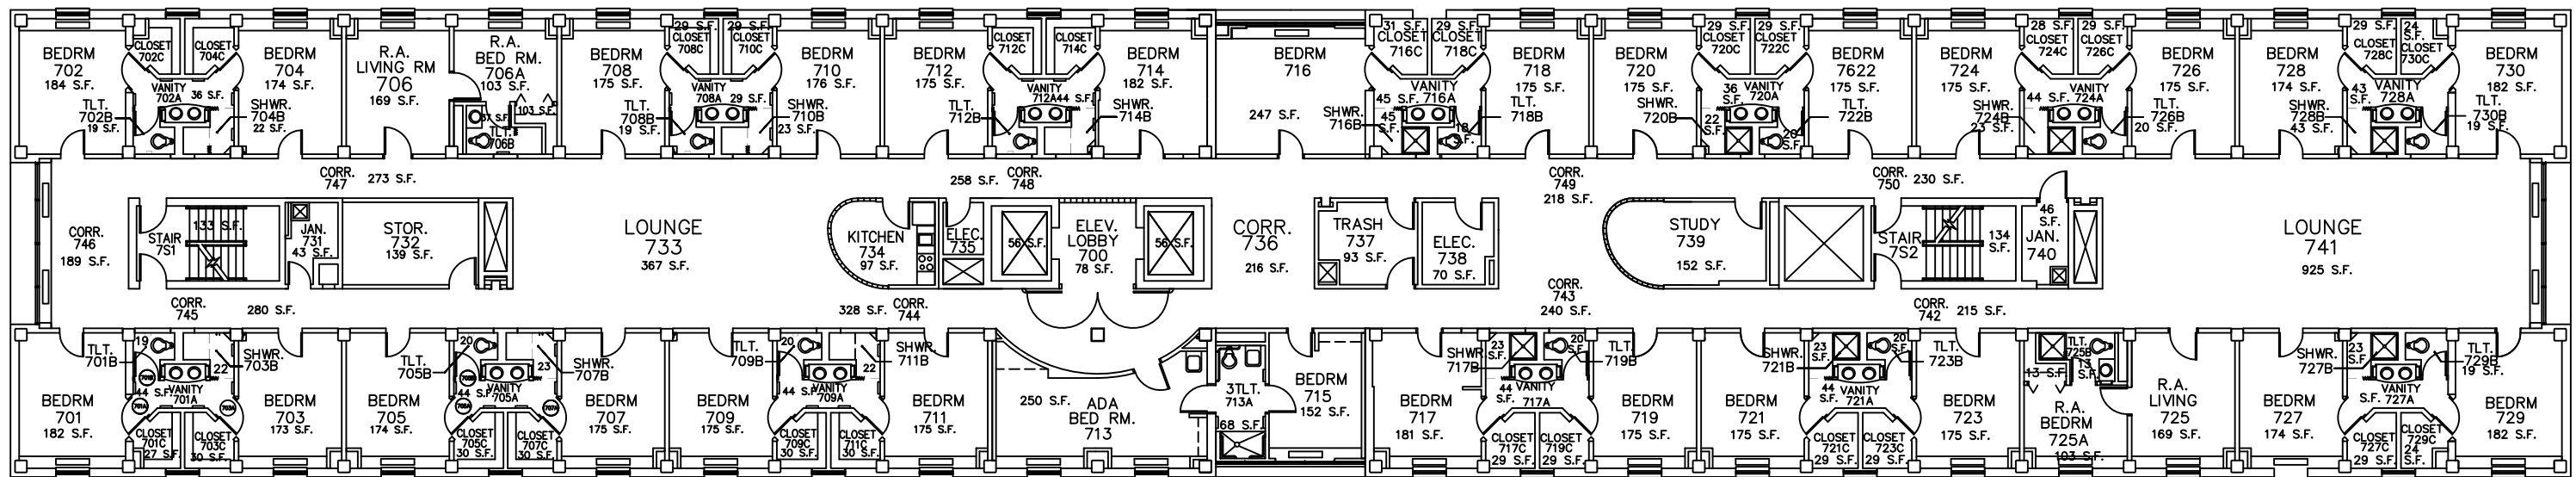


GROSS AREA=14,837 S.F.
 NET AREA=12,482 S.F.

SWANSON HALL
 2500 CASS STREET
 OMAHA, NE 68178

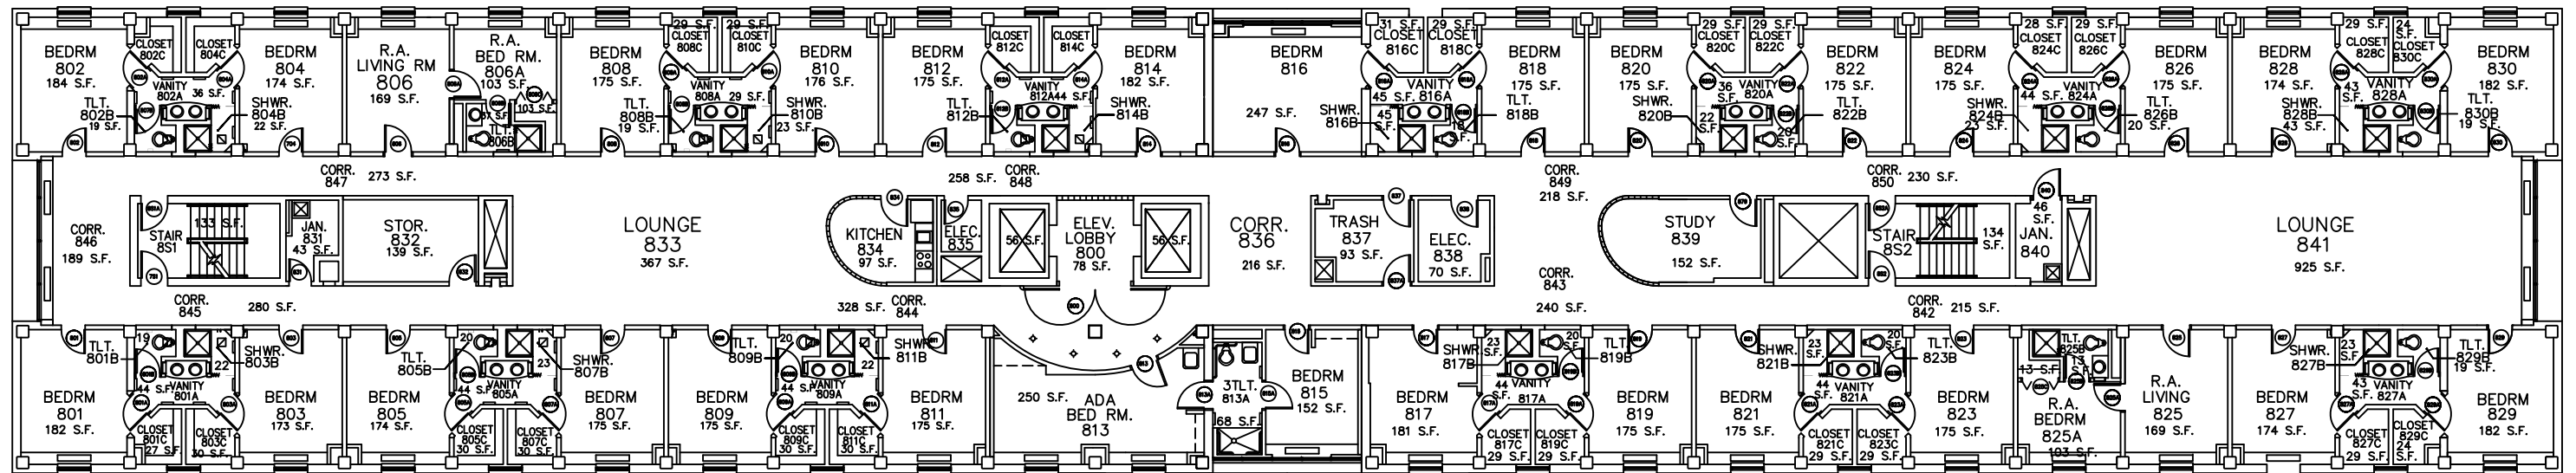

GROSS AREA=14,837 S.F.
 NET AREA=12,482 S.F.

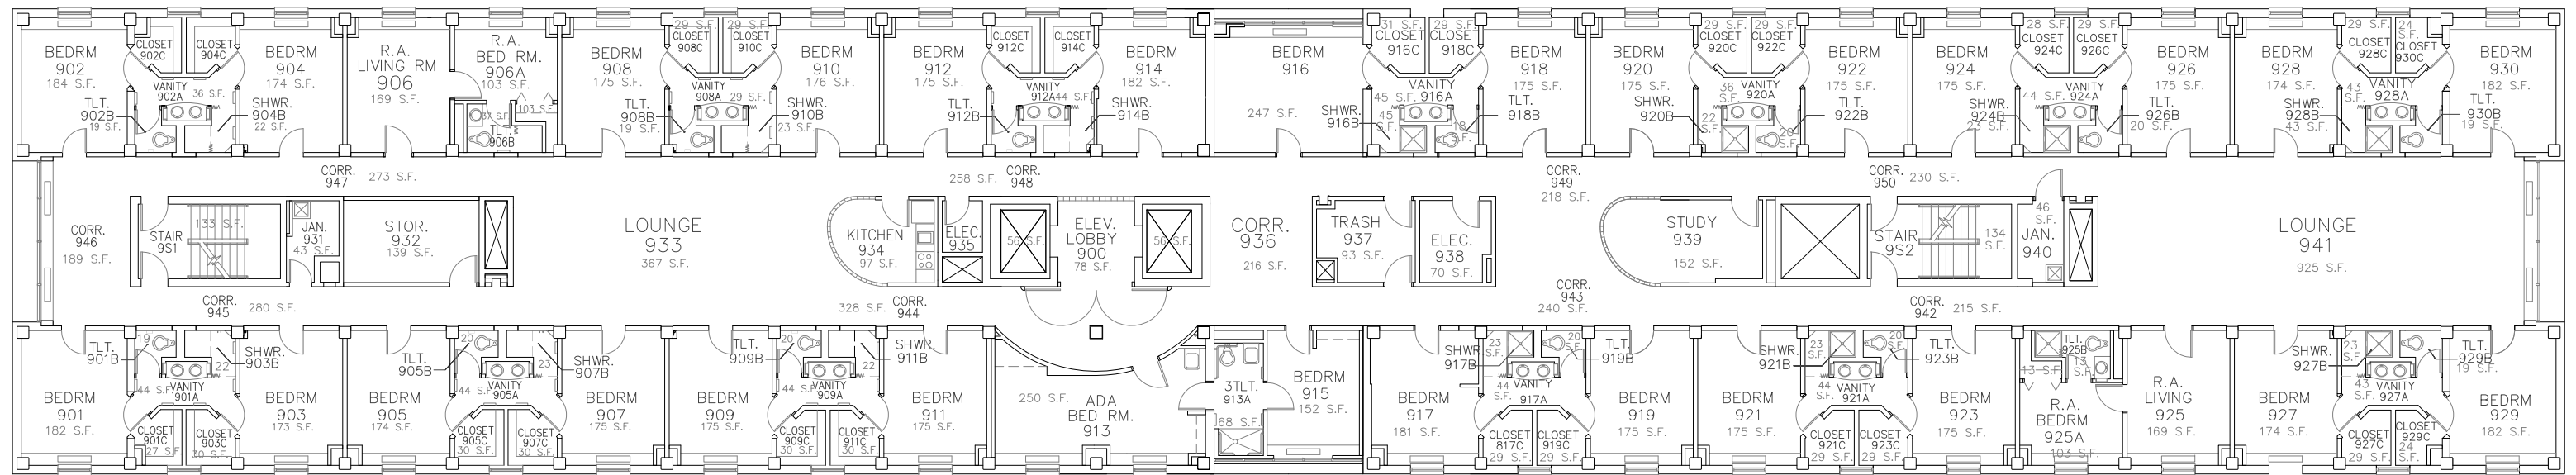

GROSS AREA=14,837 S.F.
NET AREA=12,482 S.F.