

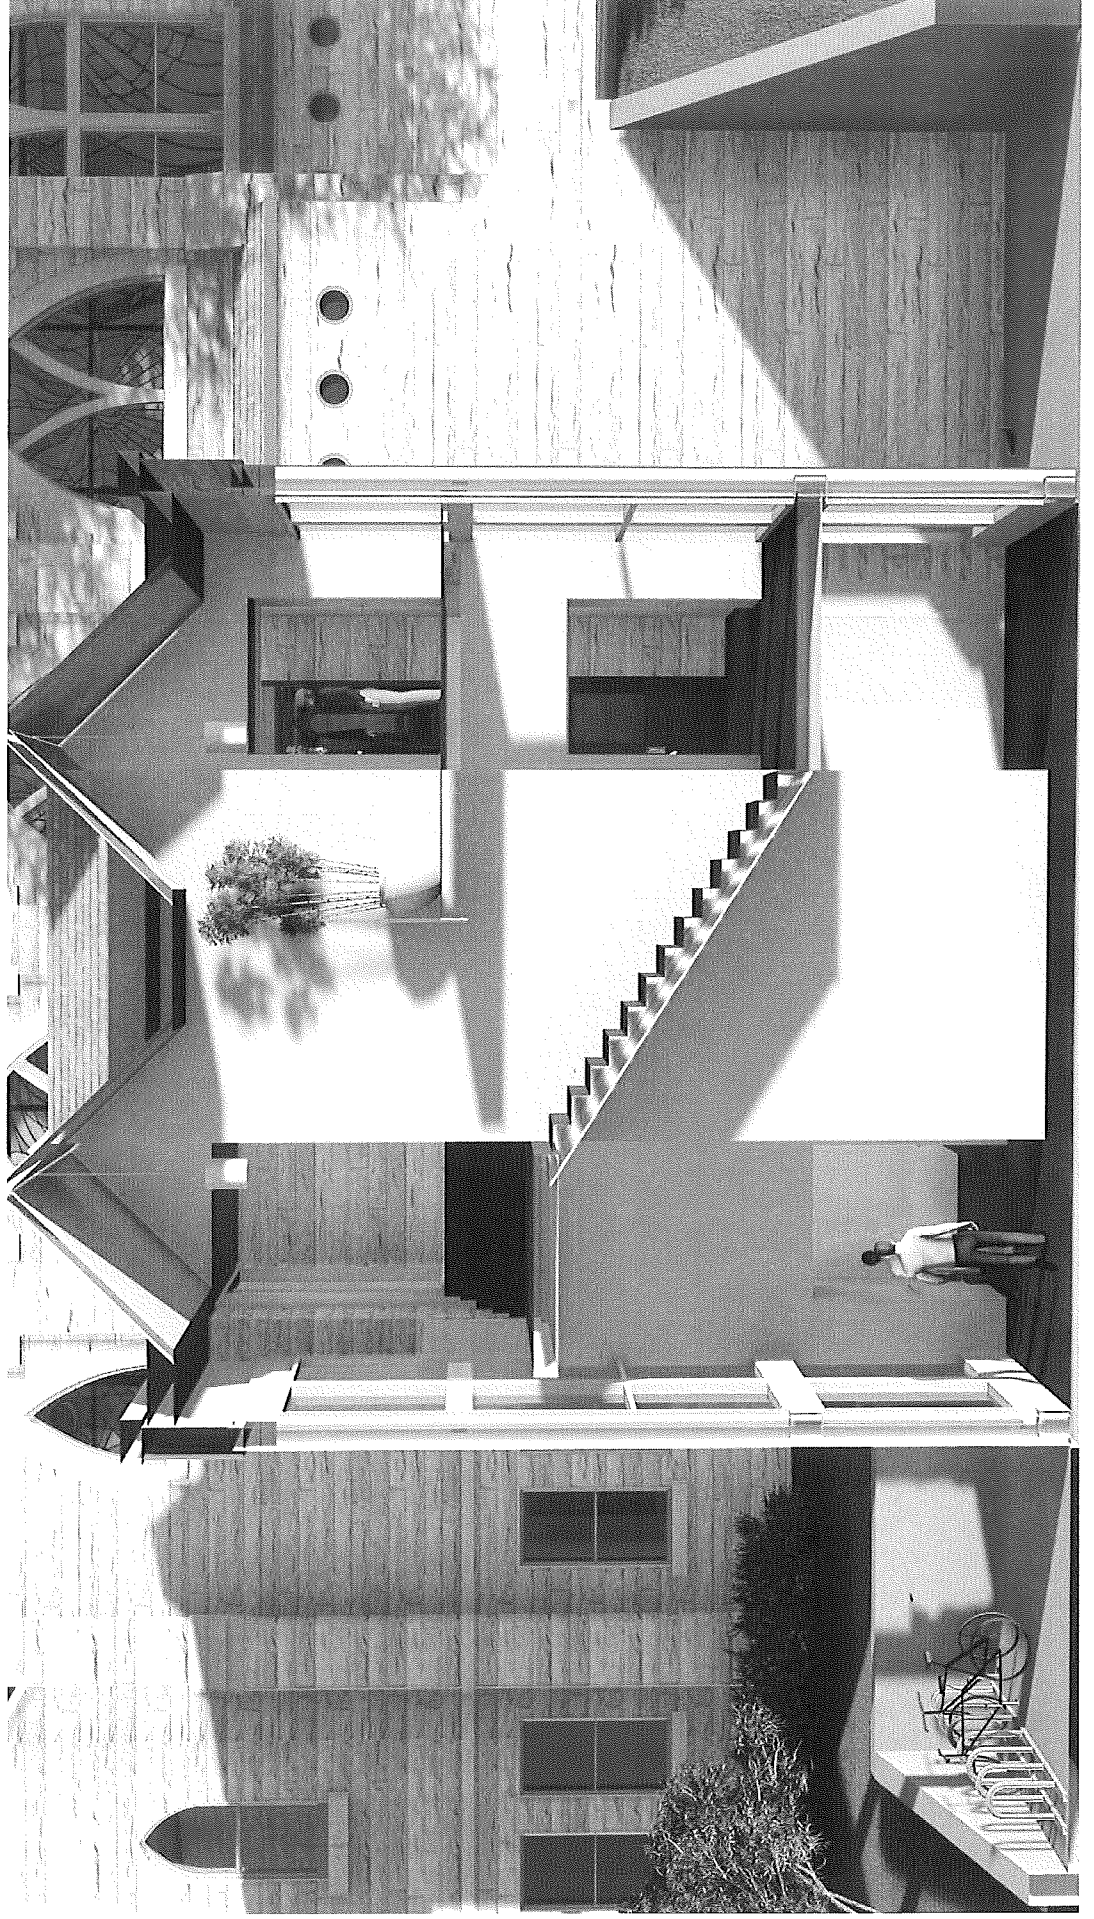


RENDERINGS

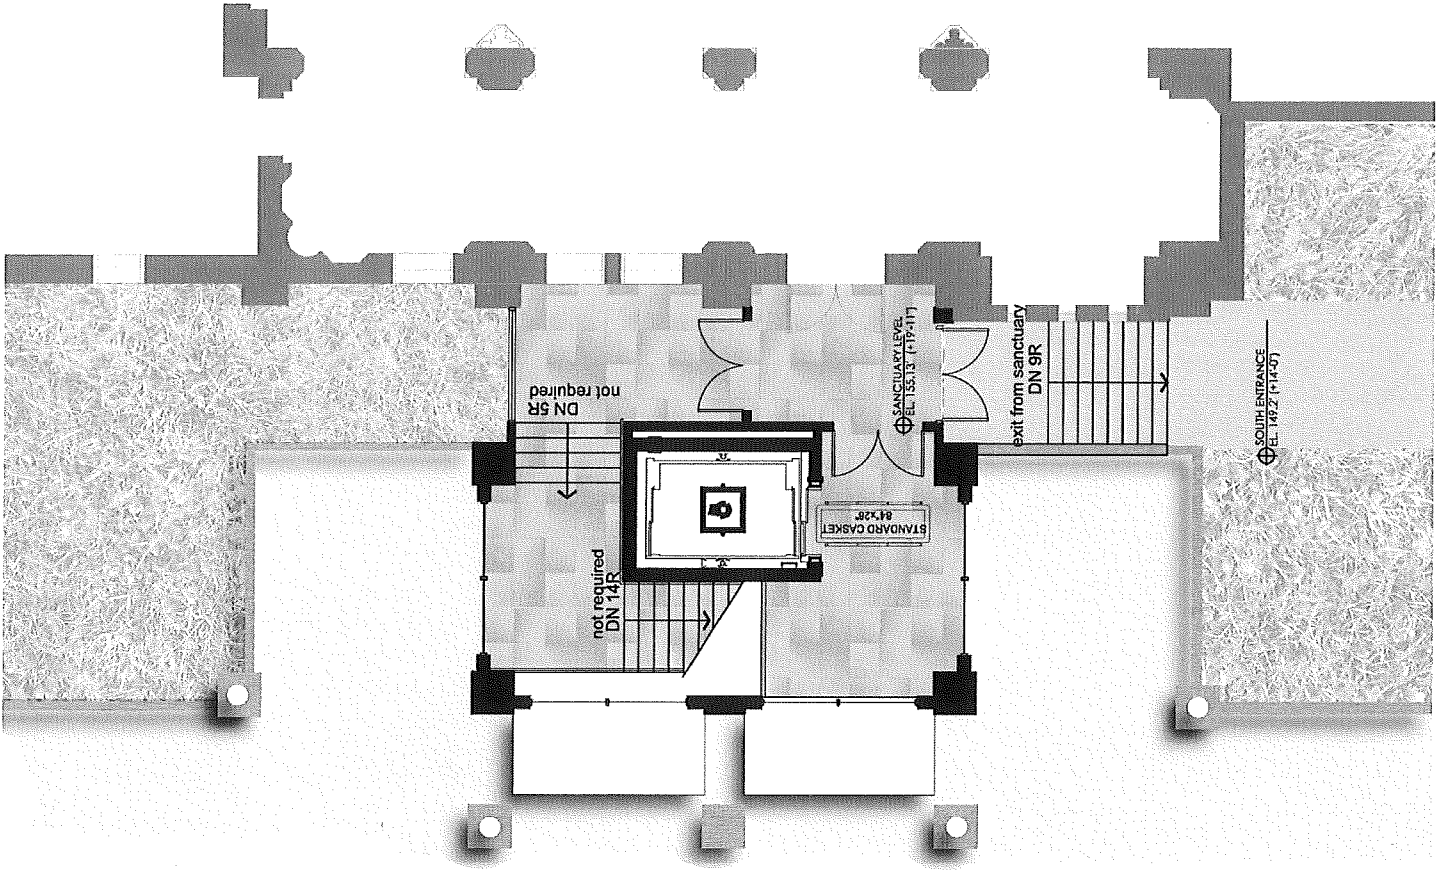

THIRD FLOOR PLAN

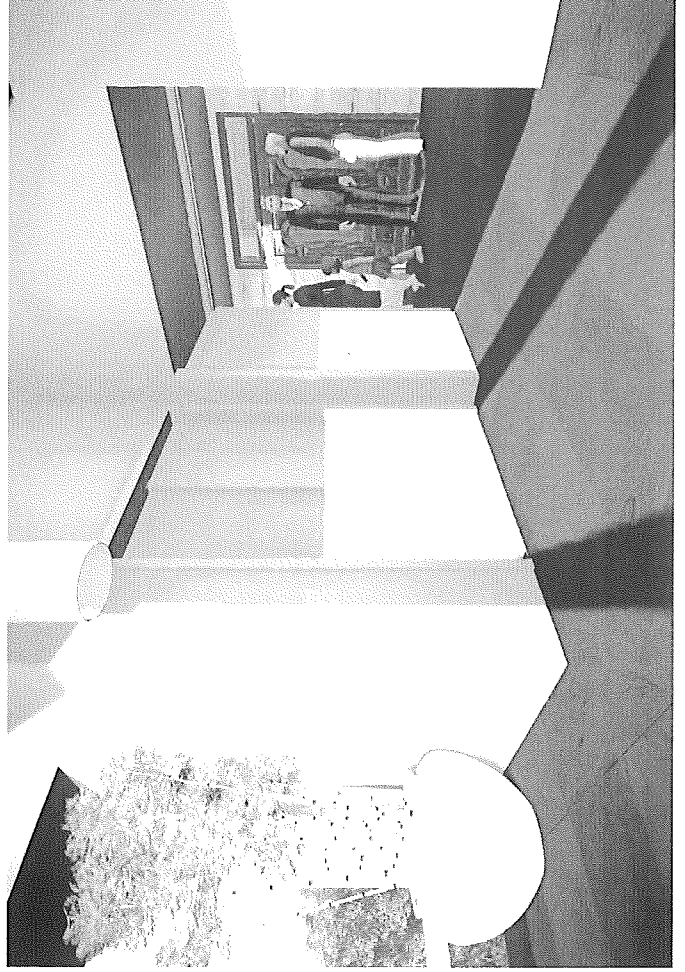

SECOND FLOOR PLAN

