



ROOM	DESCRIPTION
127	DIRECTORS APARTMENT
135	JANITOR CLOSET
139	RESTROOM WOMEN

End of chart

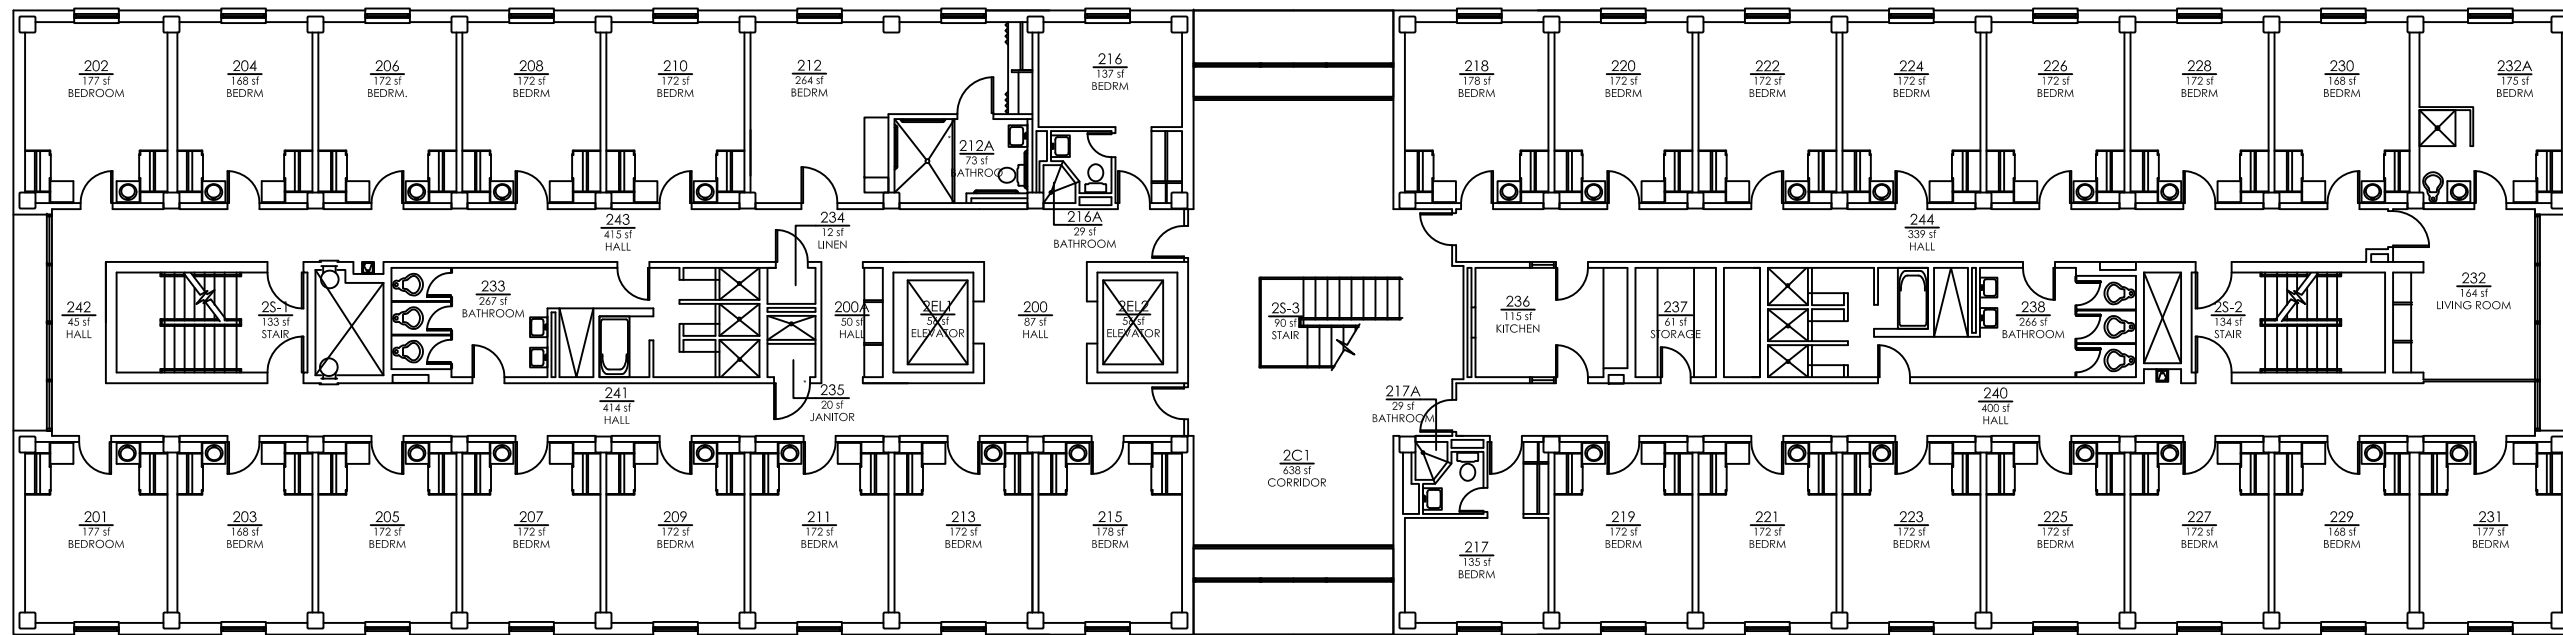


ROOM	DESCRIPTION
212A	BATHROOM
235	JANITOR CLOSET

End of chart

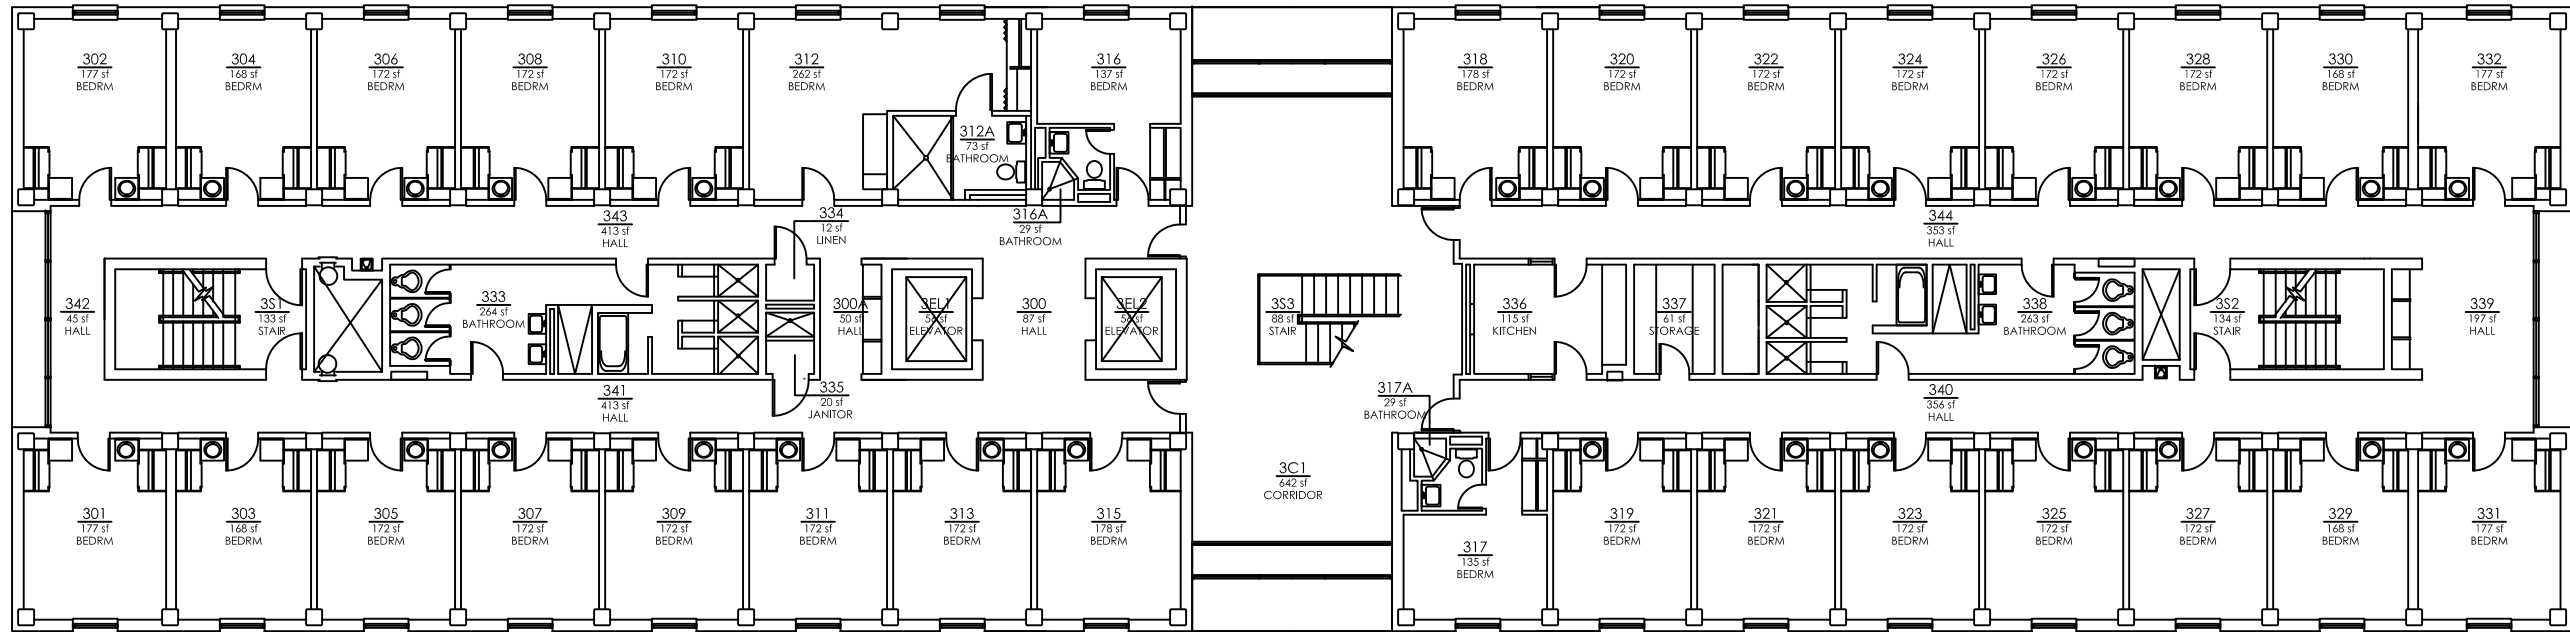

ROOM	DESCRIPTION
335	JANITOR CLOSET

End of chart

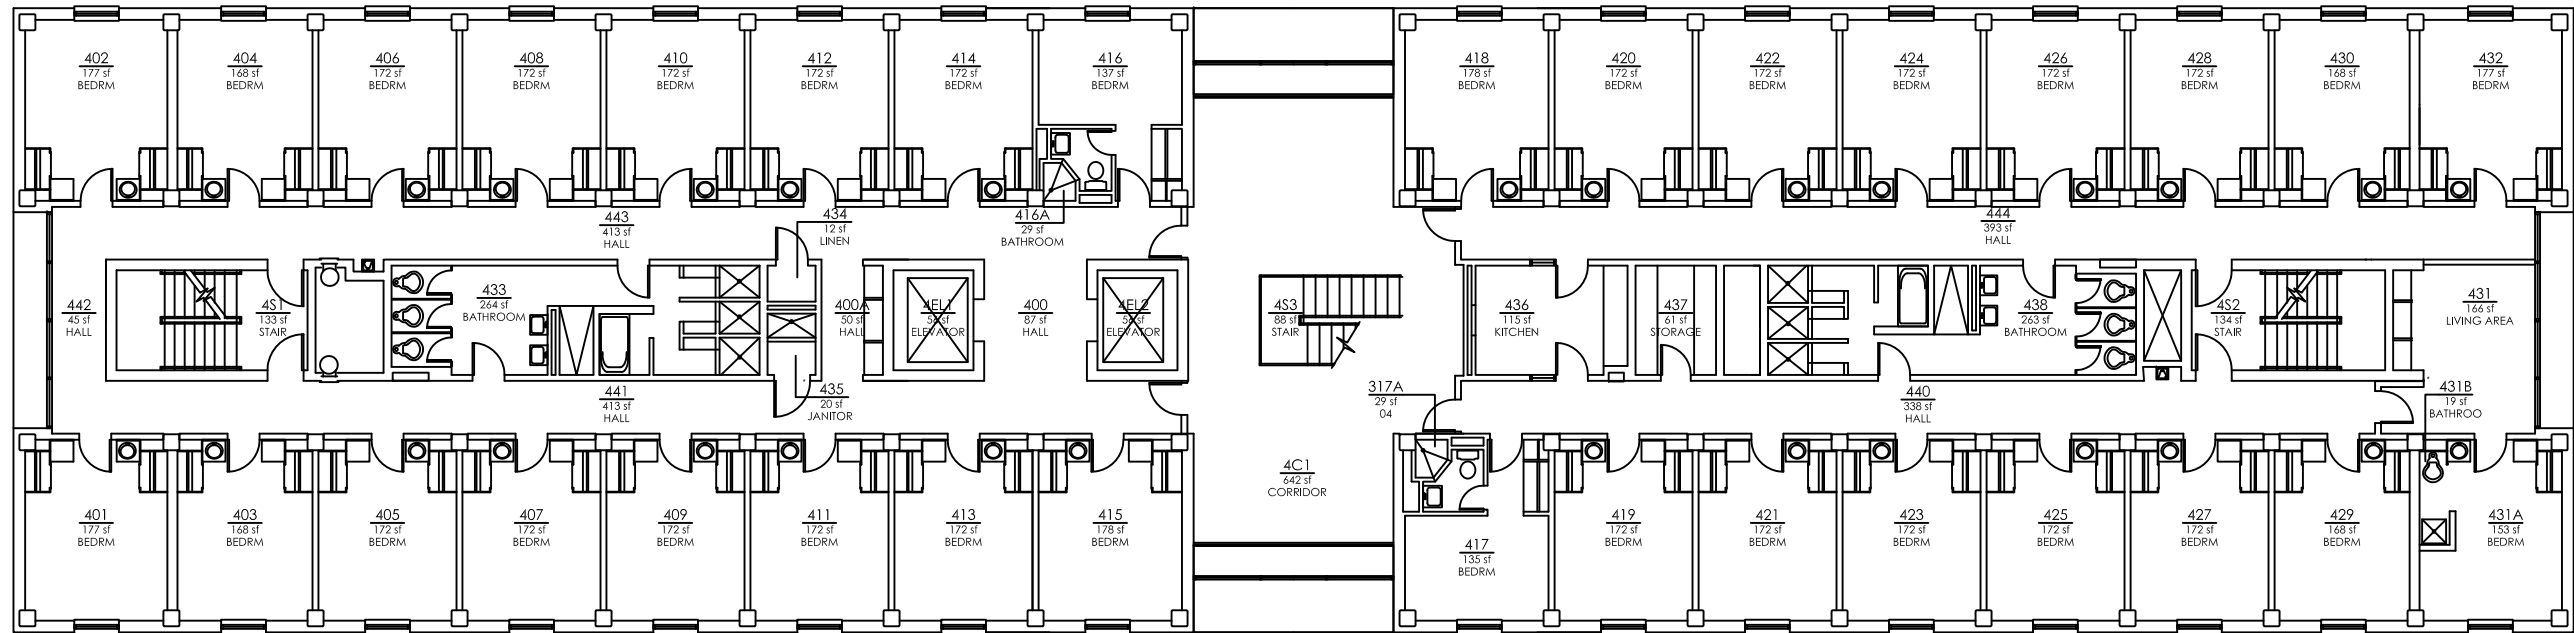


ROOM	DESCRIPTION
431B	BATHROOM
435	JANITOR CLOSET

End of chart

KIEWIT HALL

FOURTH FLOOR
BLDG: KIEH

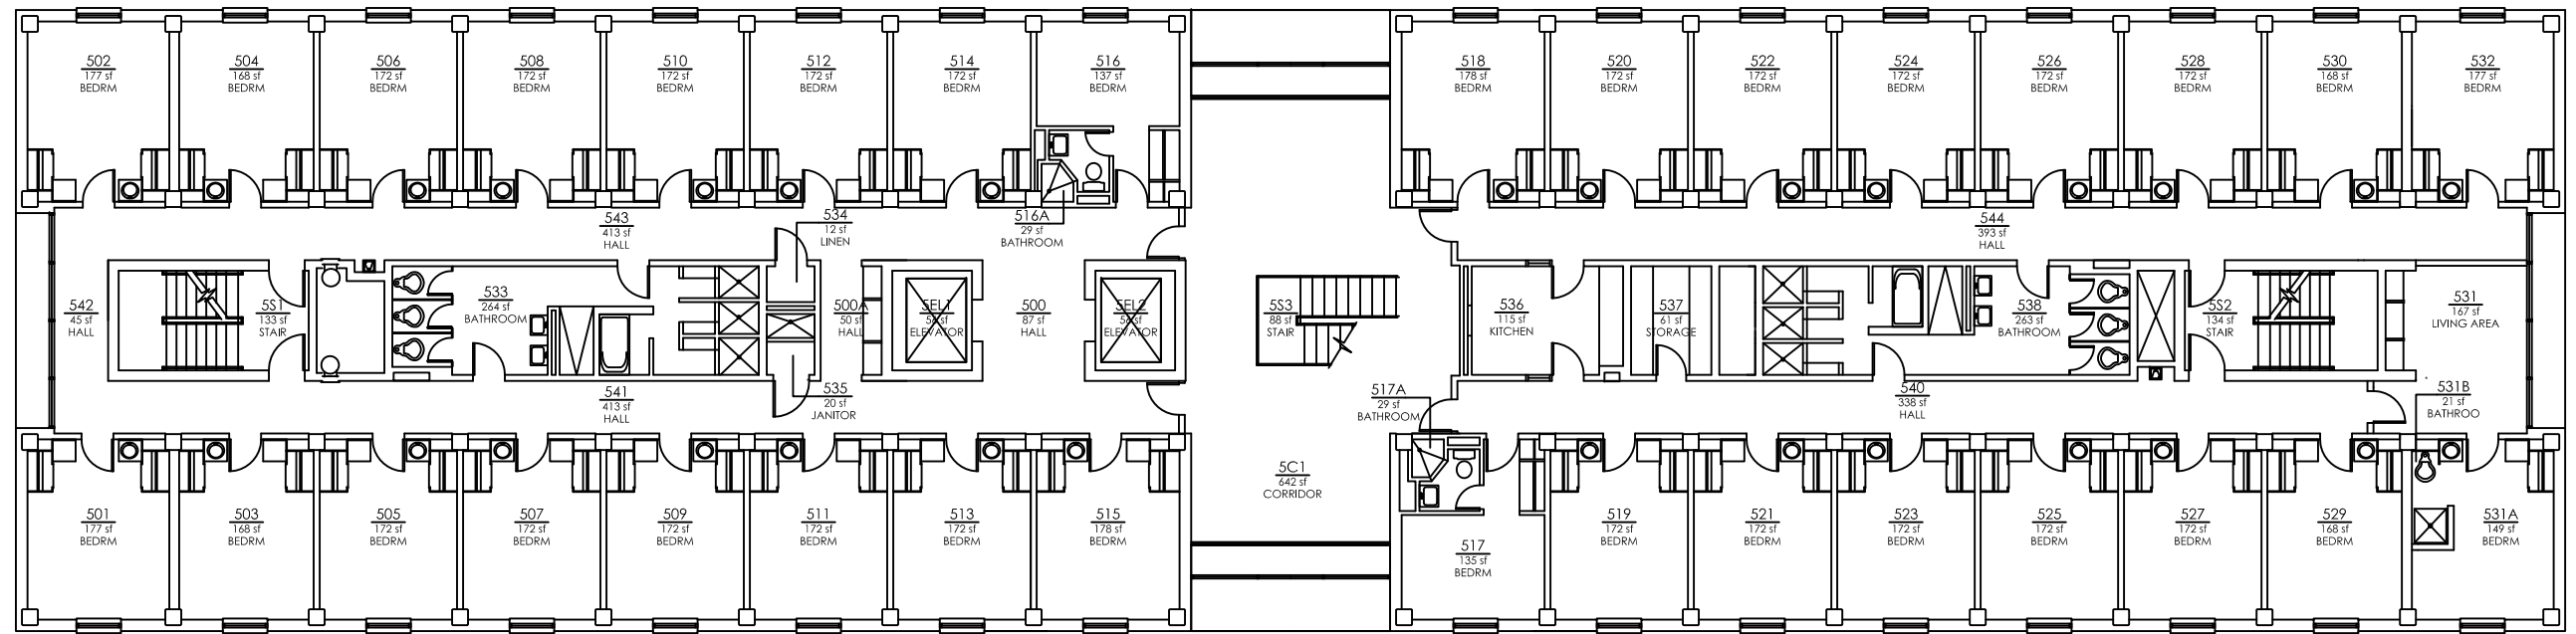


ROOM	DESCRIPTION
531B	BATHROOM
535	JANITOR CLOSET

End of chart


ORGANIZATION

KIEWIT HALL

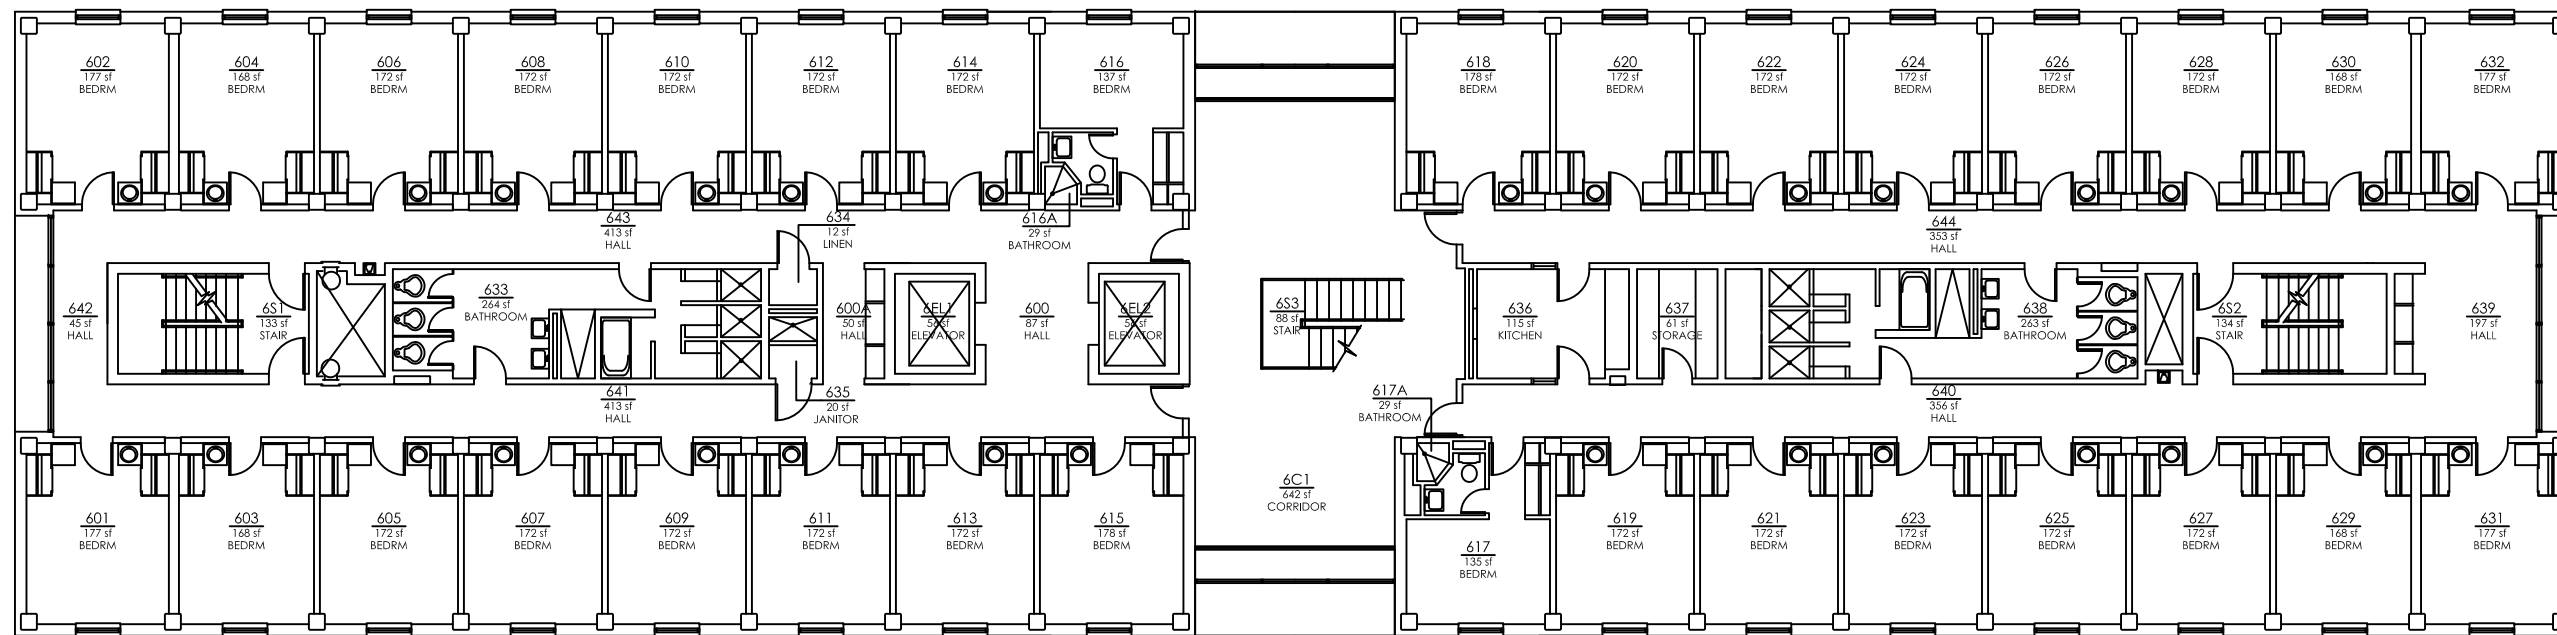

ROOM	DESCRIPTION
635	JANITOR CLOSET

End of chart

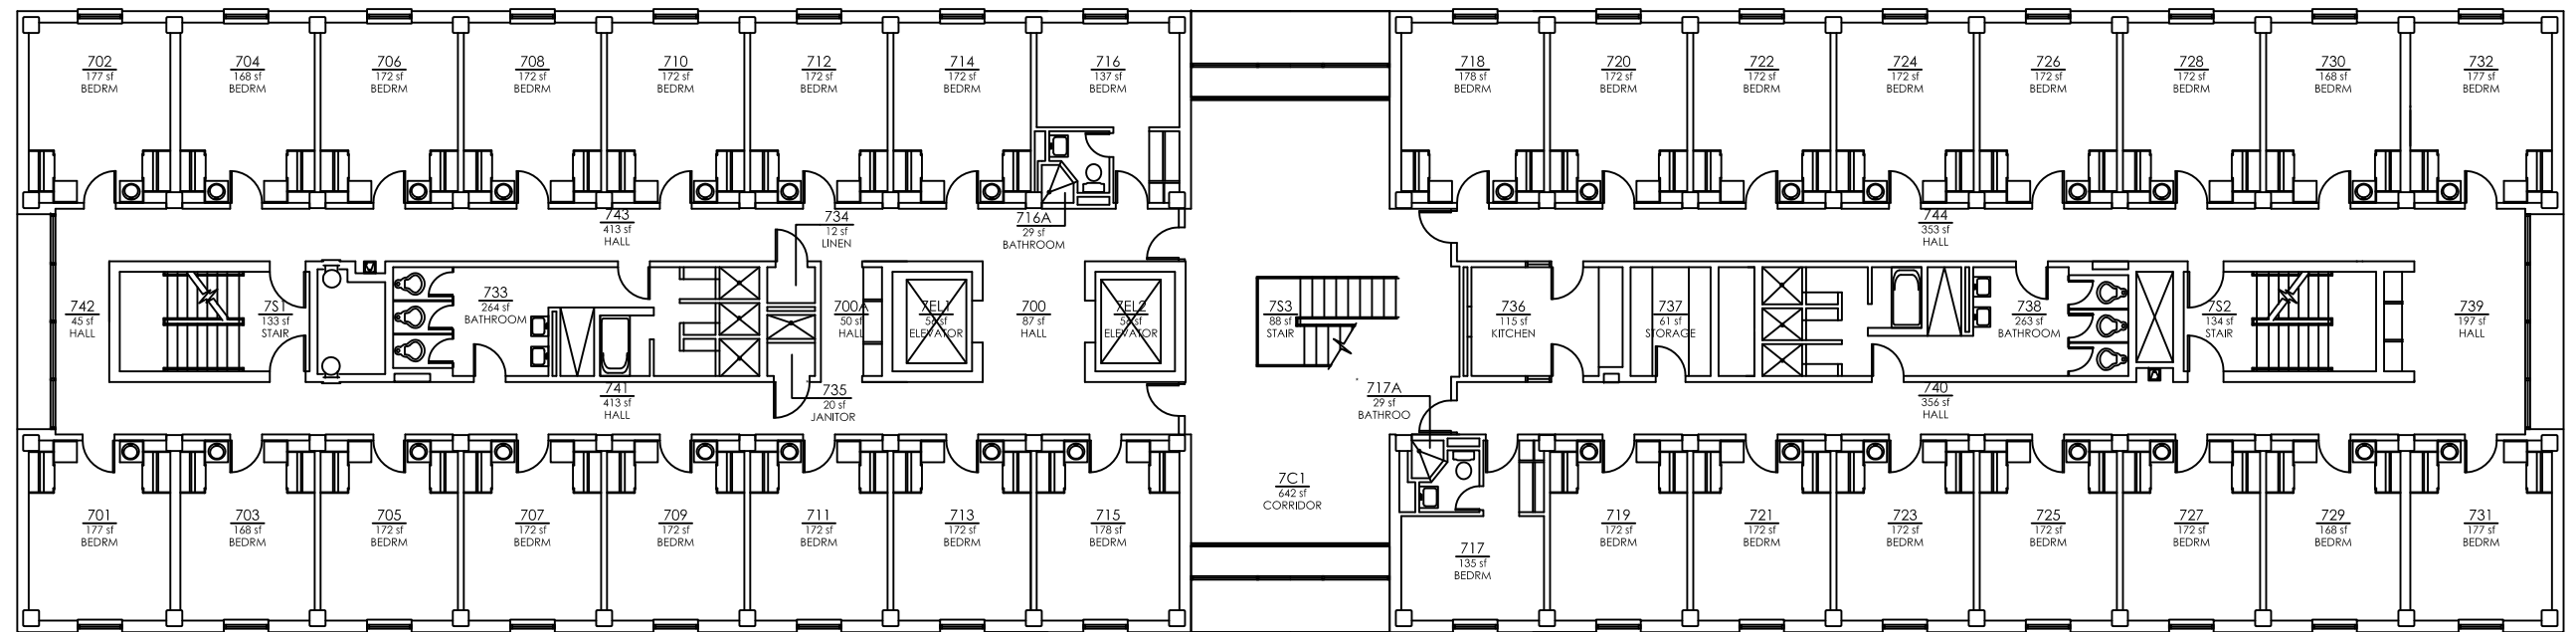


ROOM	DESCRIPTION
717A	BATHROOM
735	JANITOR CLOSET

End of chart


KIEWIT HALL

SEVENTH FLOOR
BLDG: KIEH

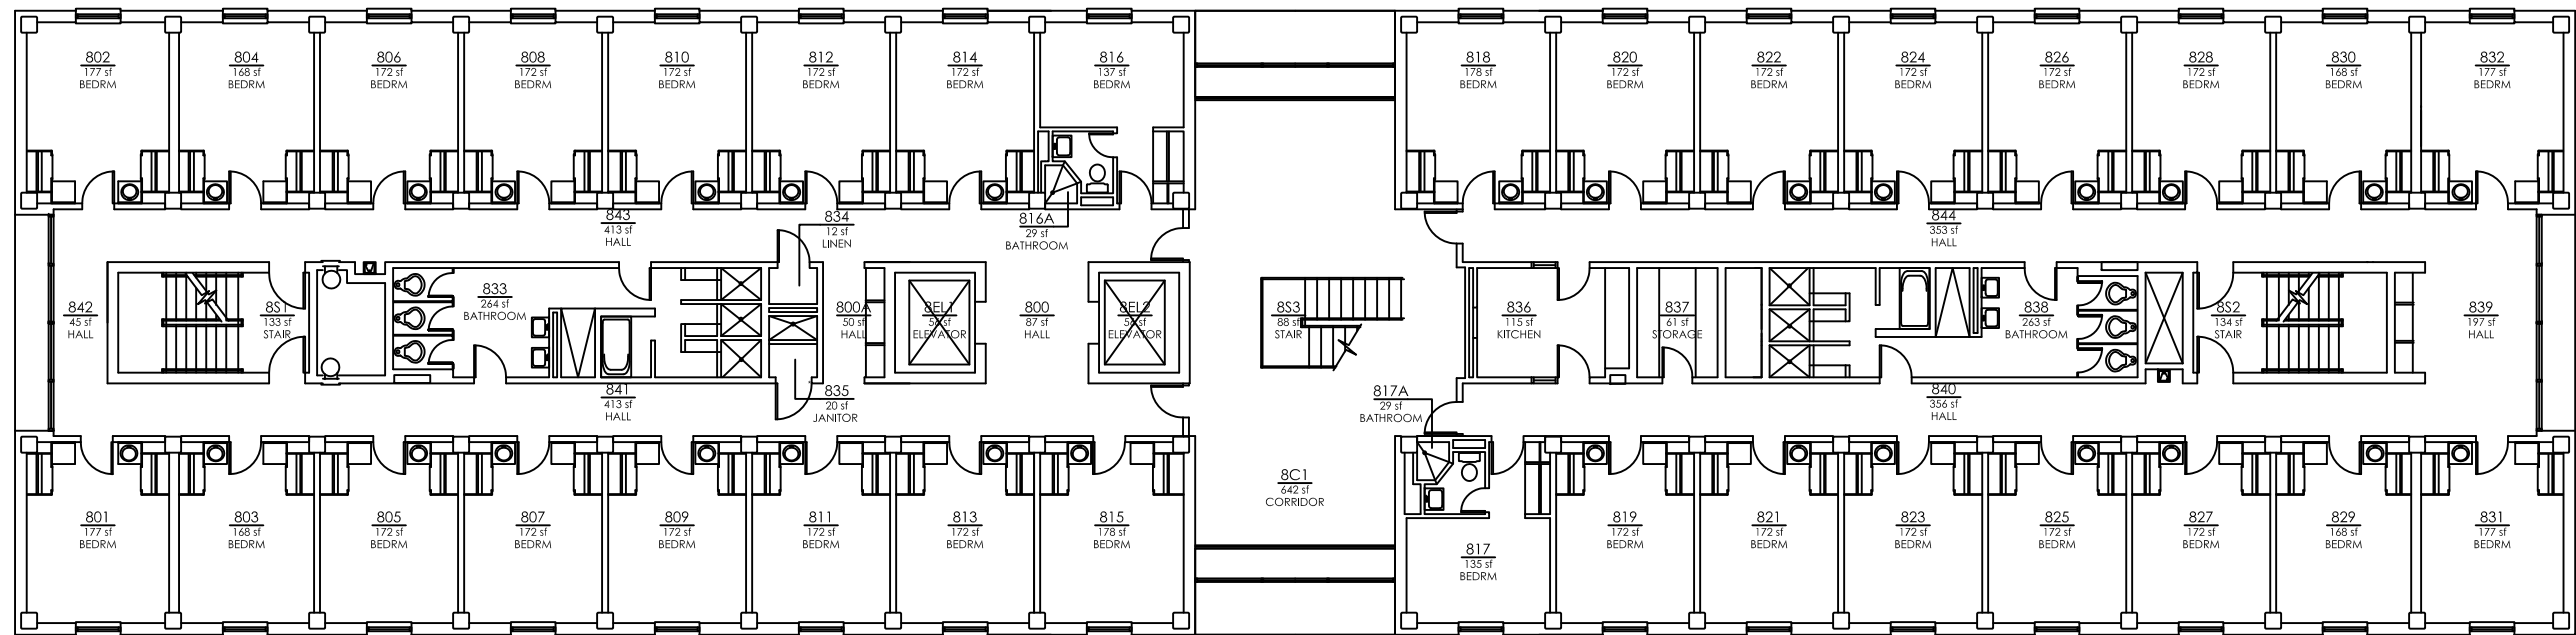

ROOM	DESCRIPTION
835	JANITOR CLOSET

End of chart

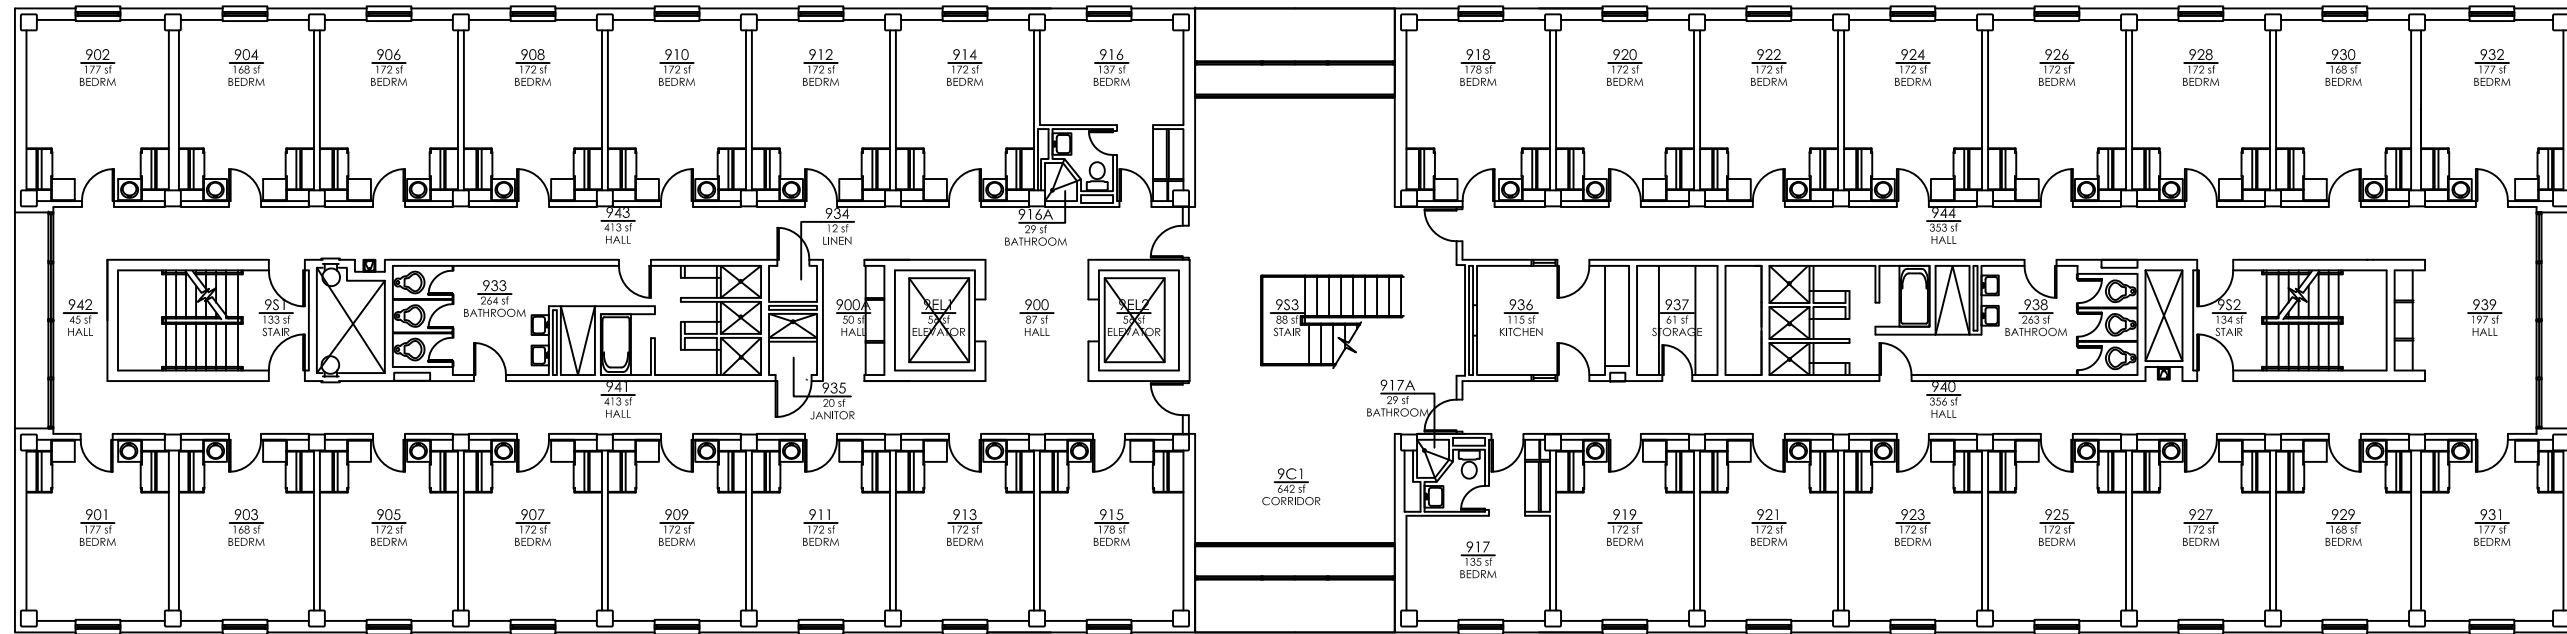

ROOM	DESCRIPTION
935	JANITOR CLOSET

End of chart